


113.82 P.M. 12-1-70  
 And Record Book III Page 62  
 Register of the County of Greene, Georgia  
 Register of the County of Greene, Georgia

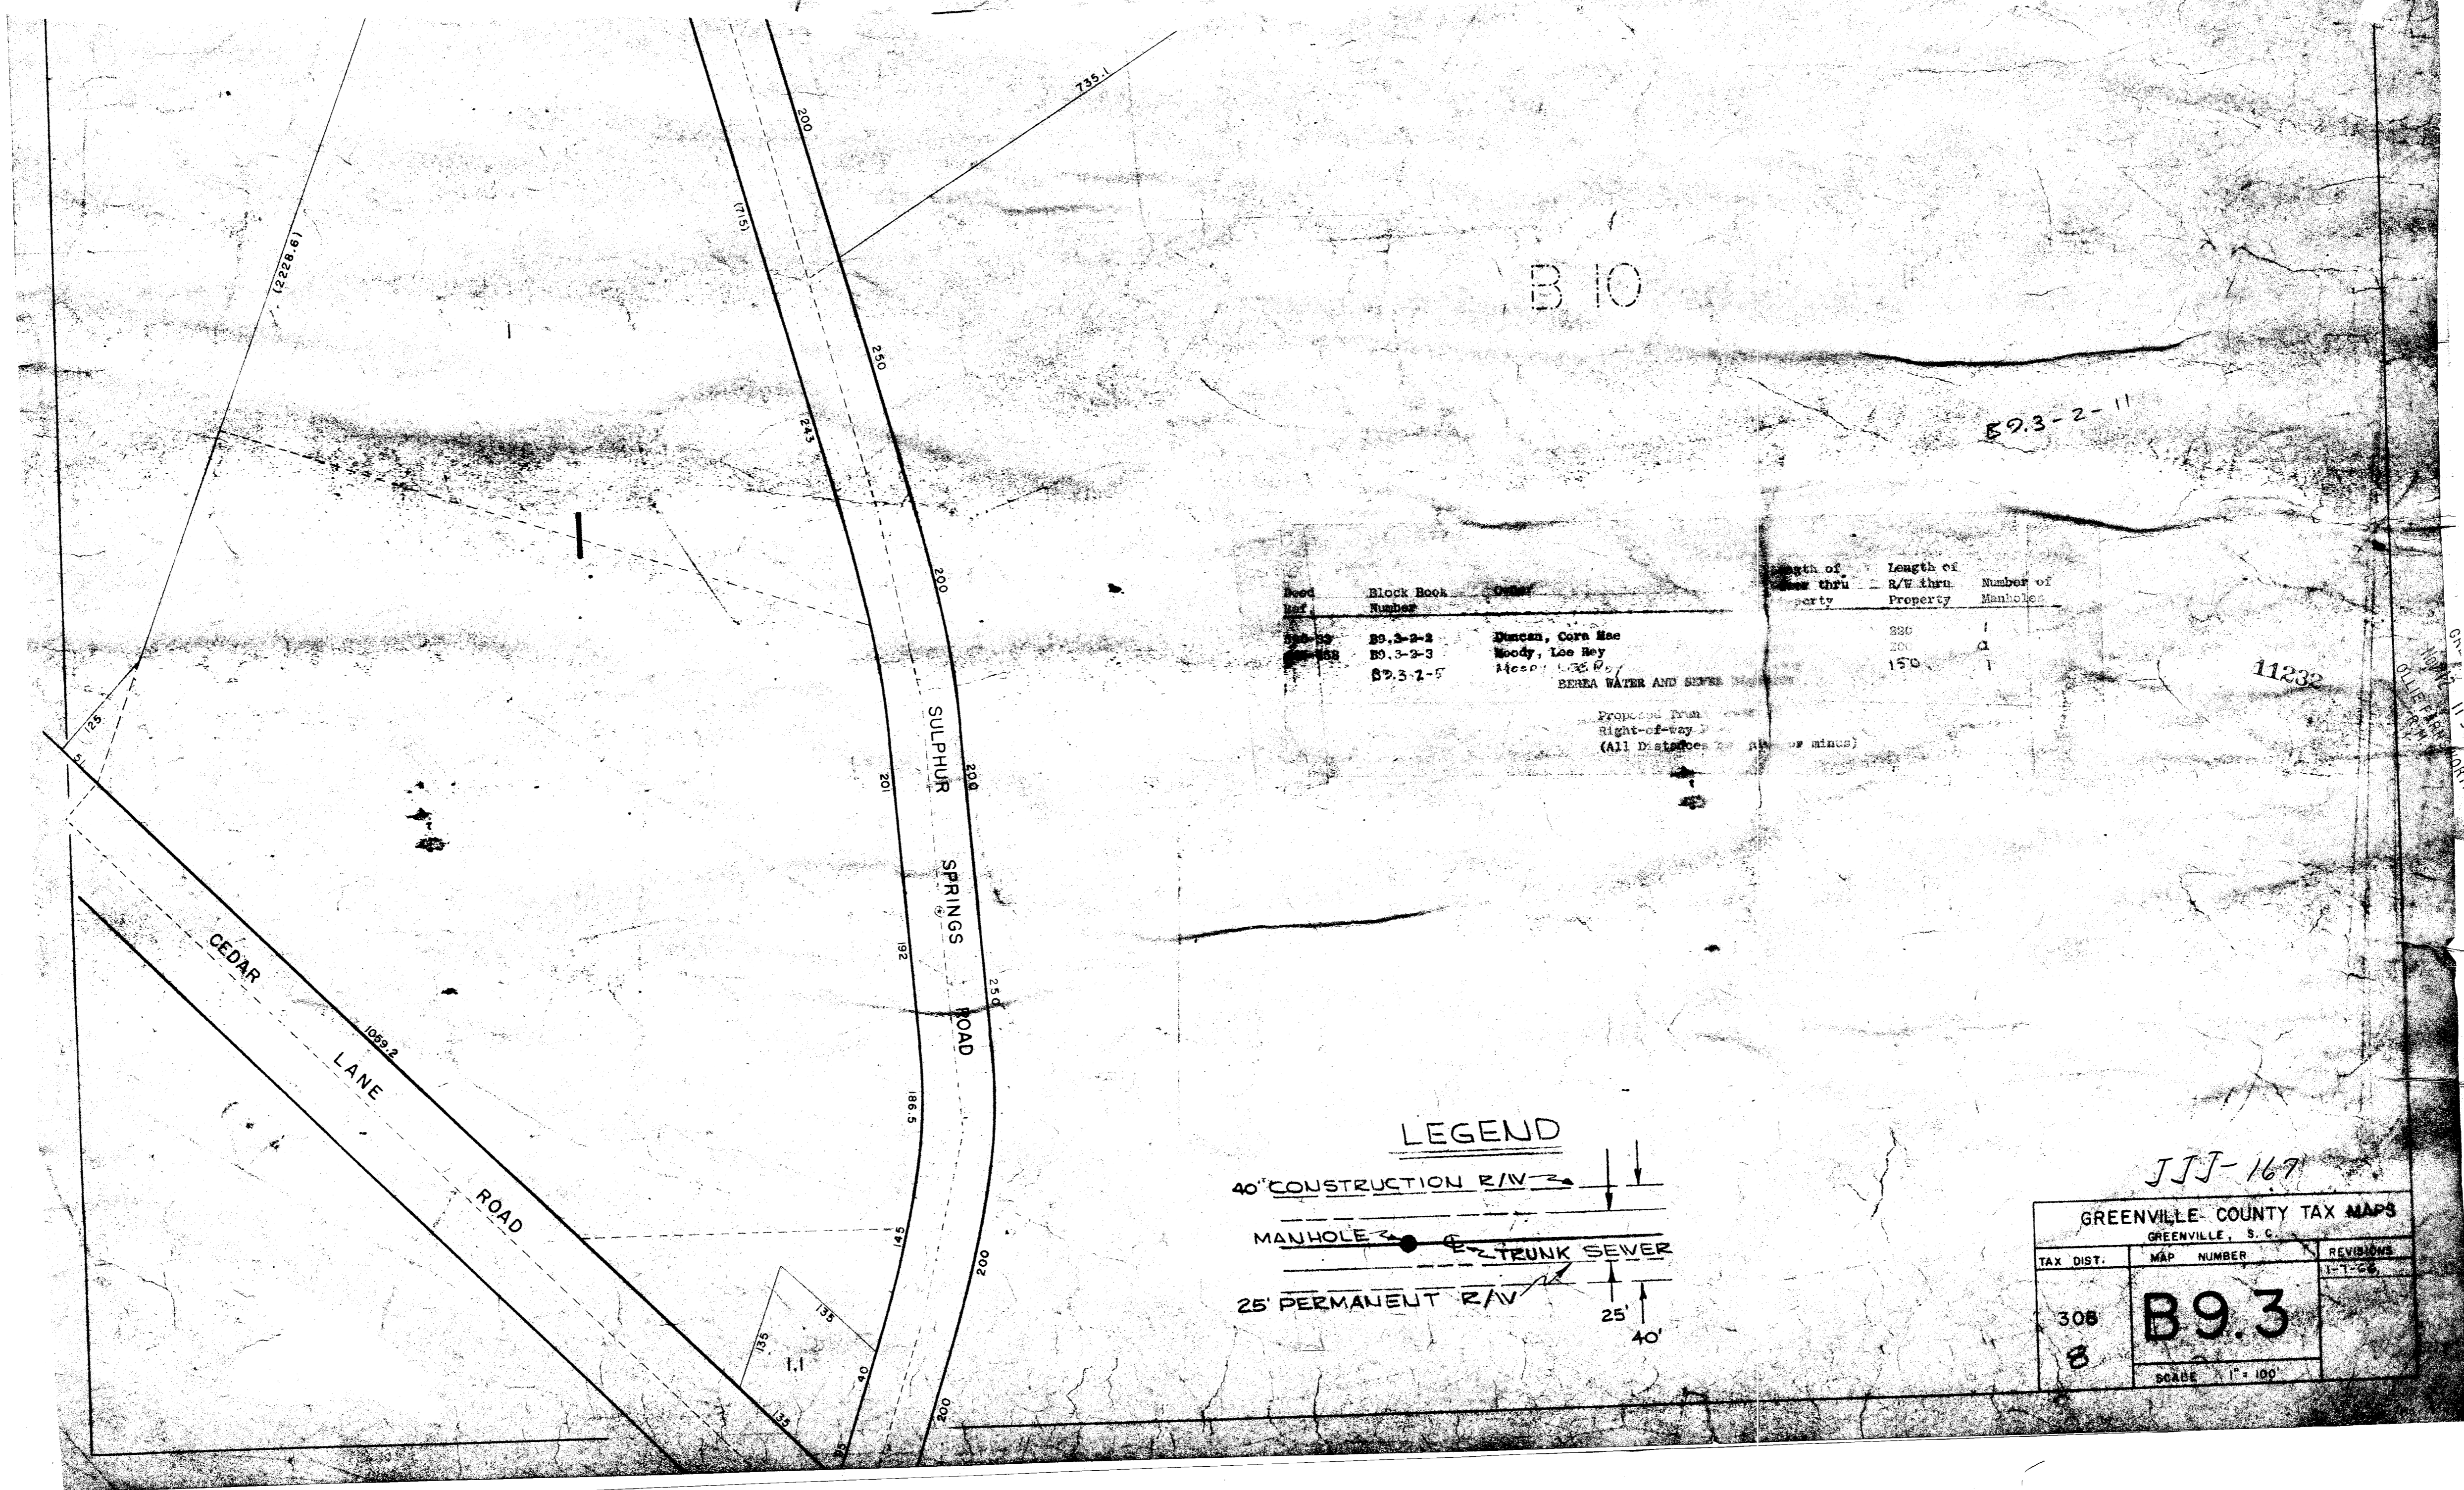


Block Book Number	Owner	Length of R/W thru Property	Number of Manholes
B9.3-2-2	Duncan, Core Mae	230	1
B9.3-2-3	Moody, Lee Roy	200	1
B9.3-2-5	Moody, Lee Roy	150	1

B 10

B9.3-2-11

11232

LEGEND

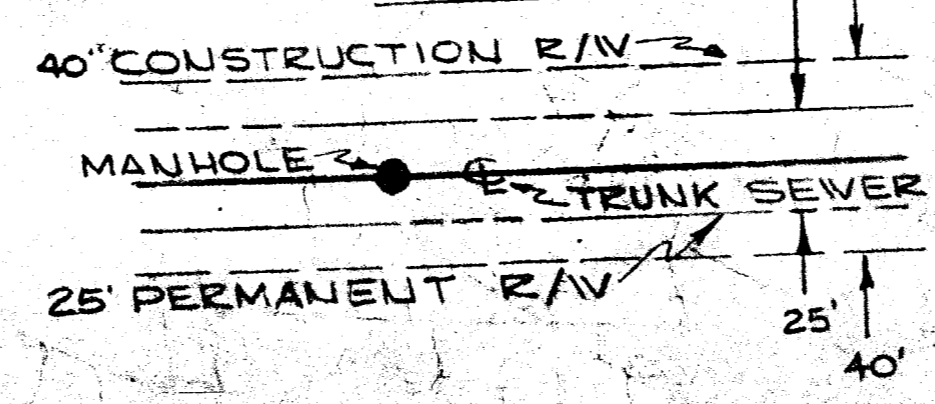

JJJ-167

GREENVILLE COUNTY TAX MAPS		
GREENVILLE, S. C.		
TAX DIST.	MAP NUMBER	REVISIONS
308	B9.3	1-1-26
8		
SCALE 1" = 100'		