


29745

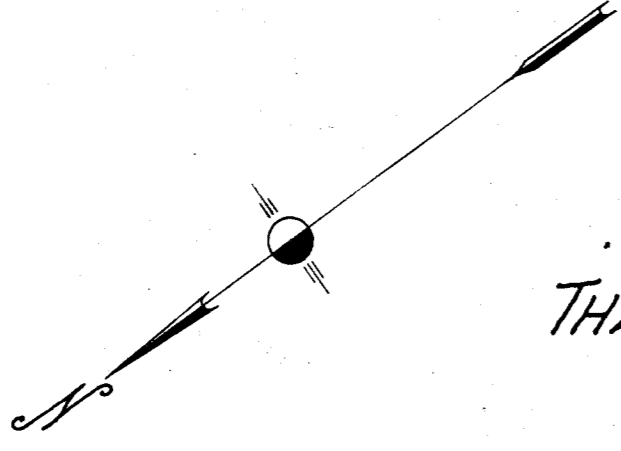




### SURVEY FOR THE BABCOCK & WILCOX COMPANY.

Located approx 1 mile South West of Greer  
CHICK SPRINGS TOWNSHIP GREENVILLE COUNTY  
SOUTH CAROLINA.


SCALE - 1" = 100 FEET  
APRIL 4 1966  
Survey made March 31-April 12 1966

FILED  
CHICK SPRINGS, S.C.  
APR 15 1966  
JOHN A. SIMMONS

300  
888-196

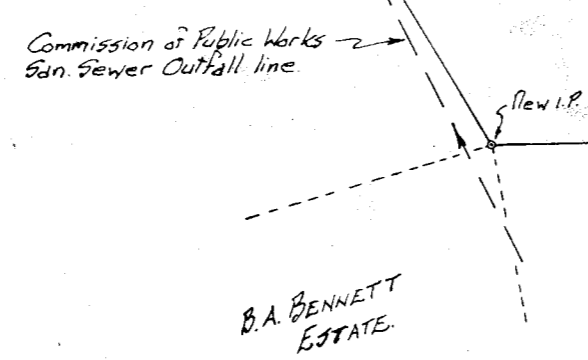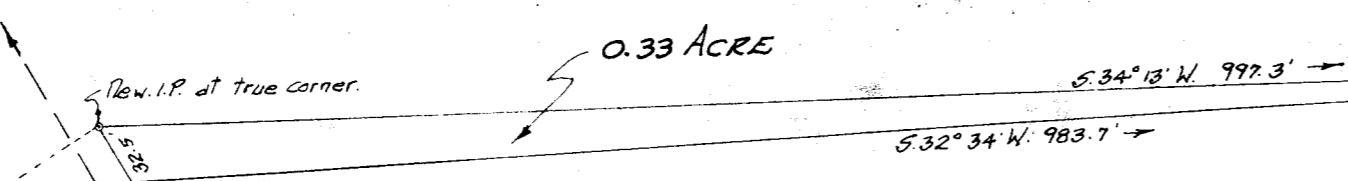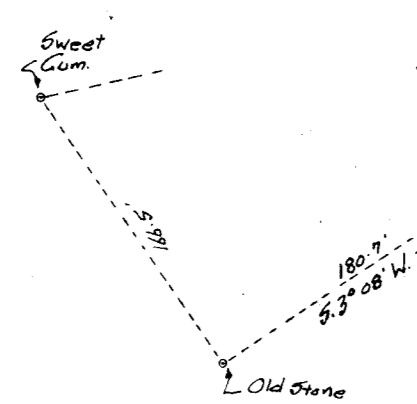

John A. Simmons, Reg. Surveyor #2212  
GREER, S.C.

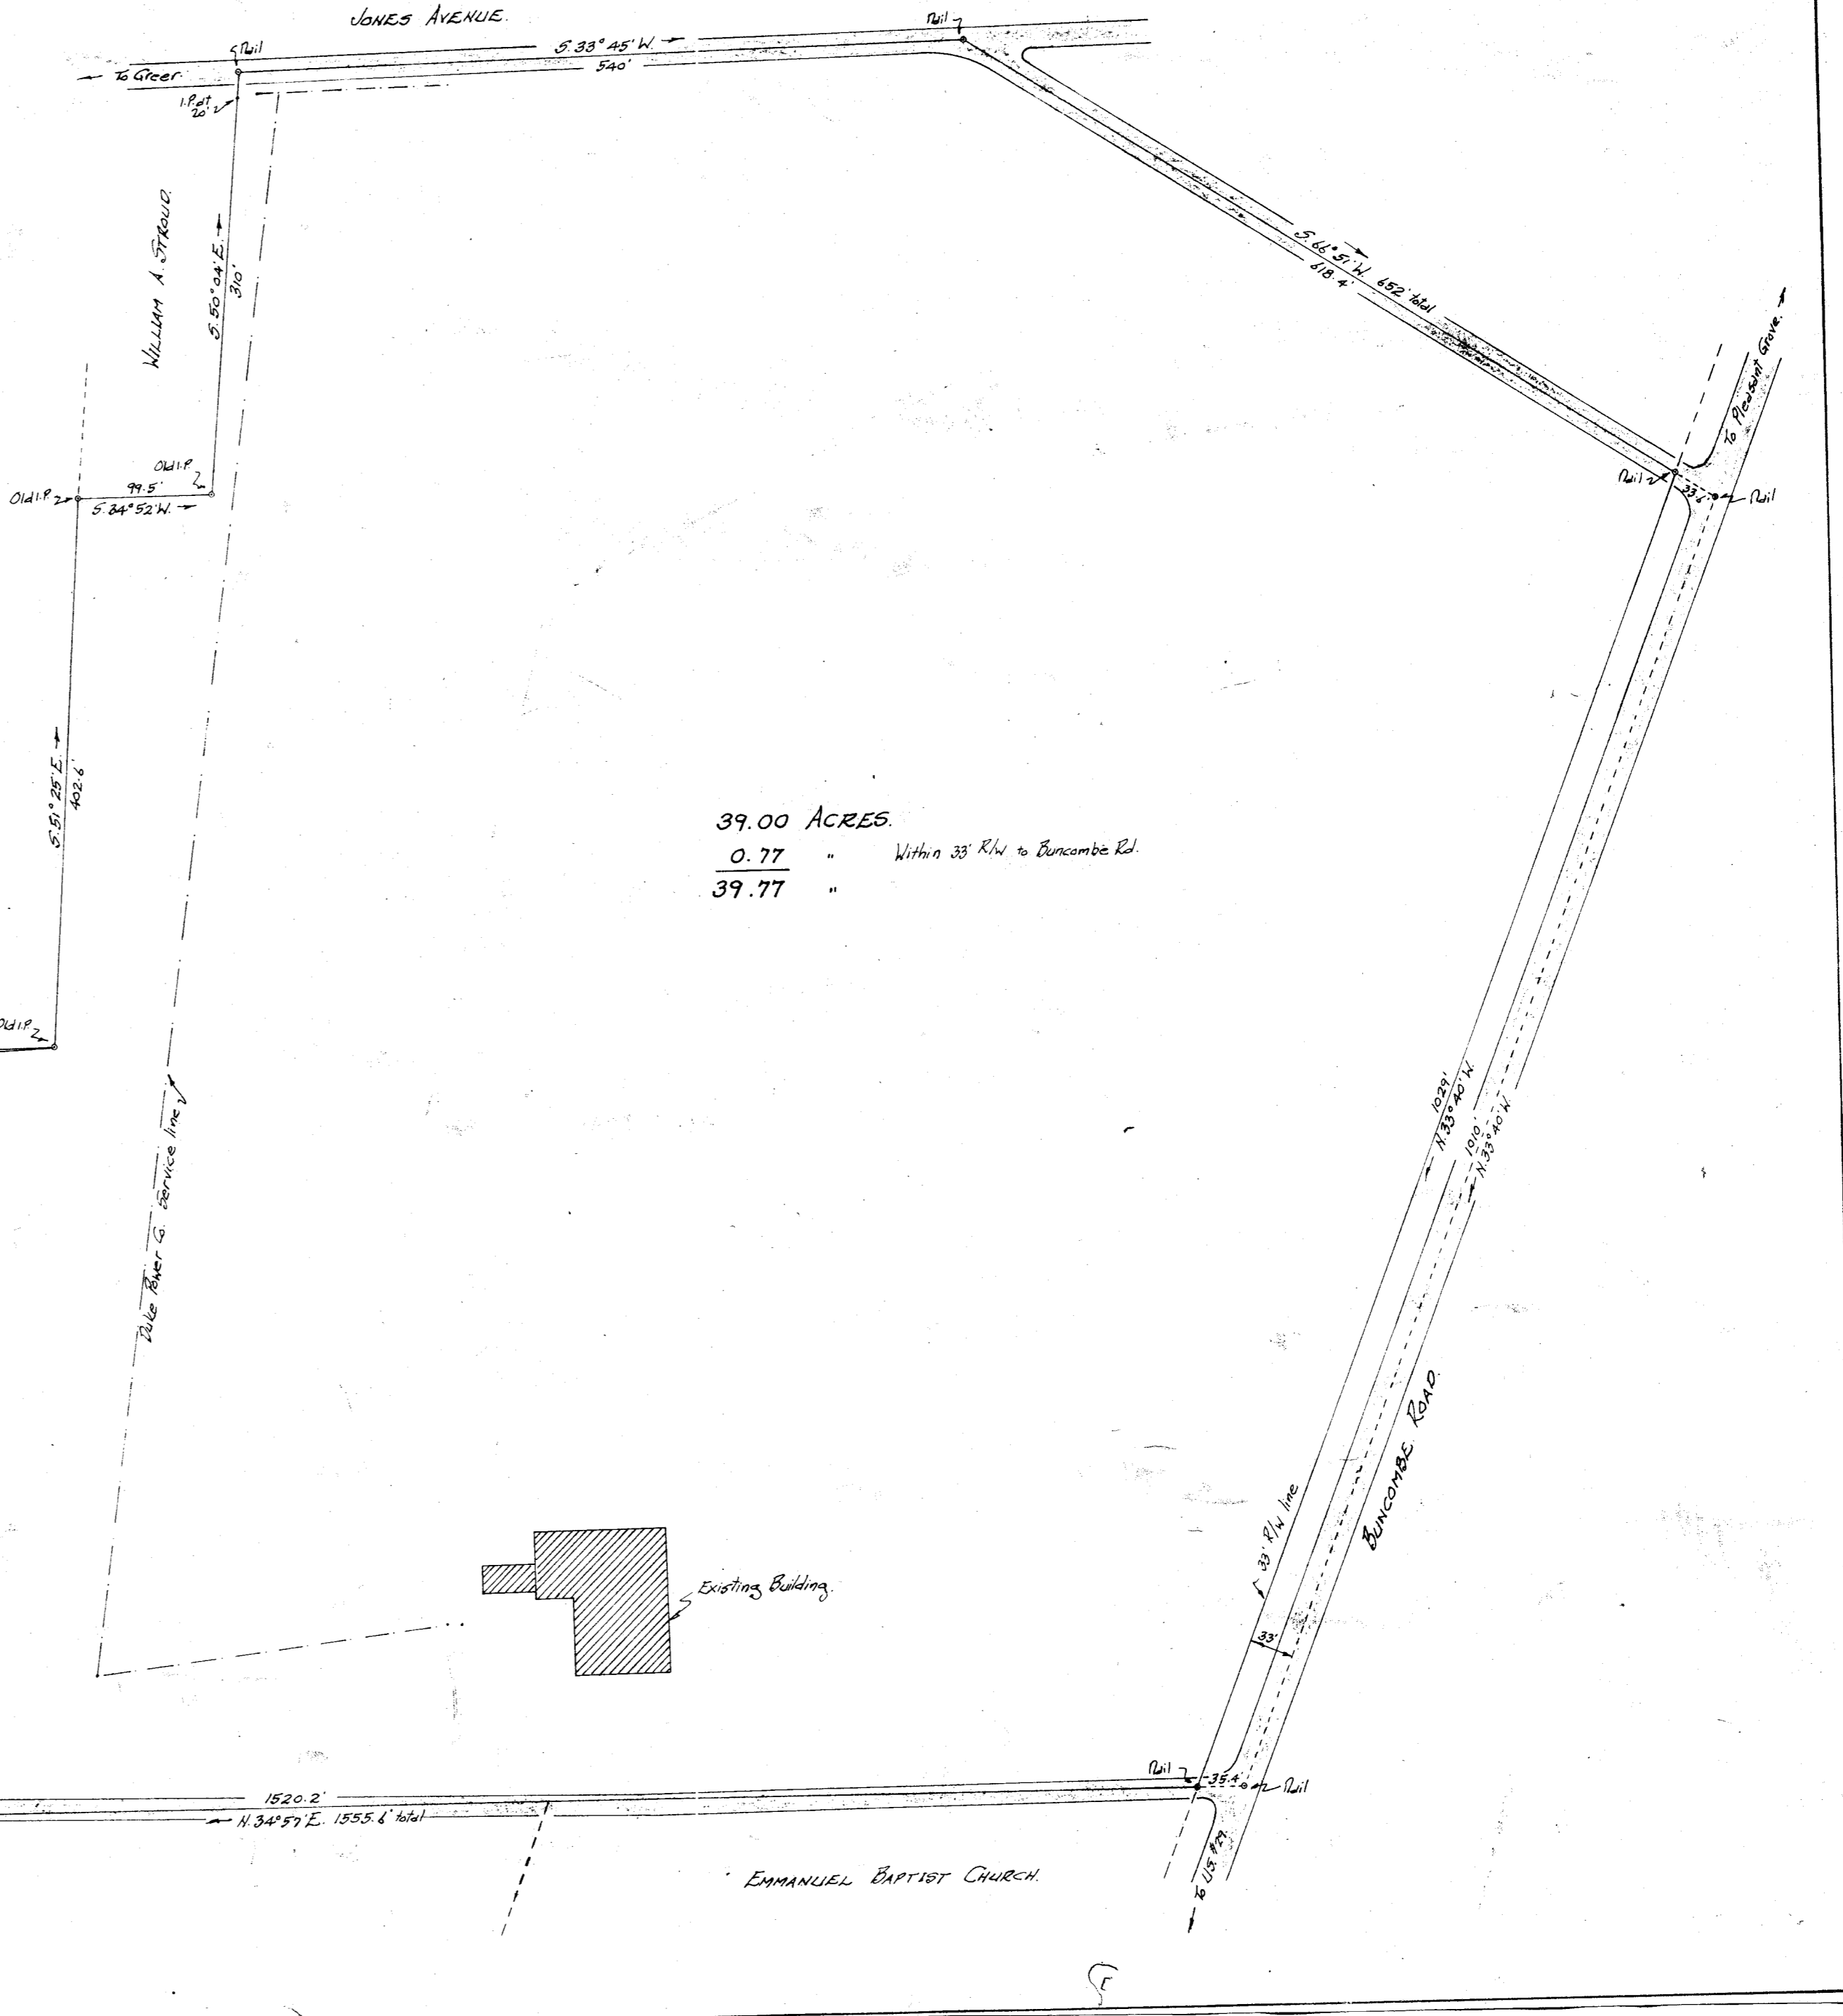

39.00 ACRES  
0.77 - Within 33' R/W to Buncombe Rd.  
39.77 - "

W PALMER DILLARD

EMMANUEL BAPTIST CHURCH

FILED  
And Recorded in Vol. 115 of ...  
Register Means Conveyance Greenville County, S. C.