
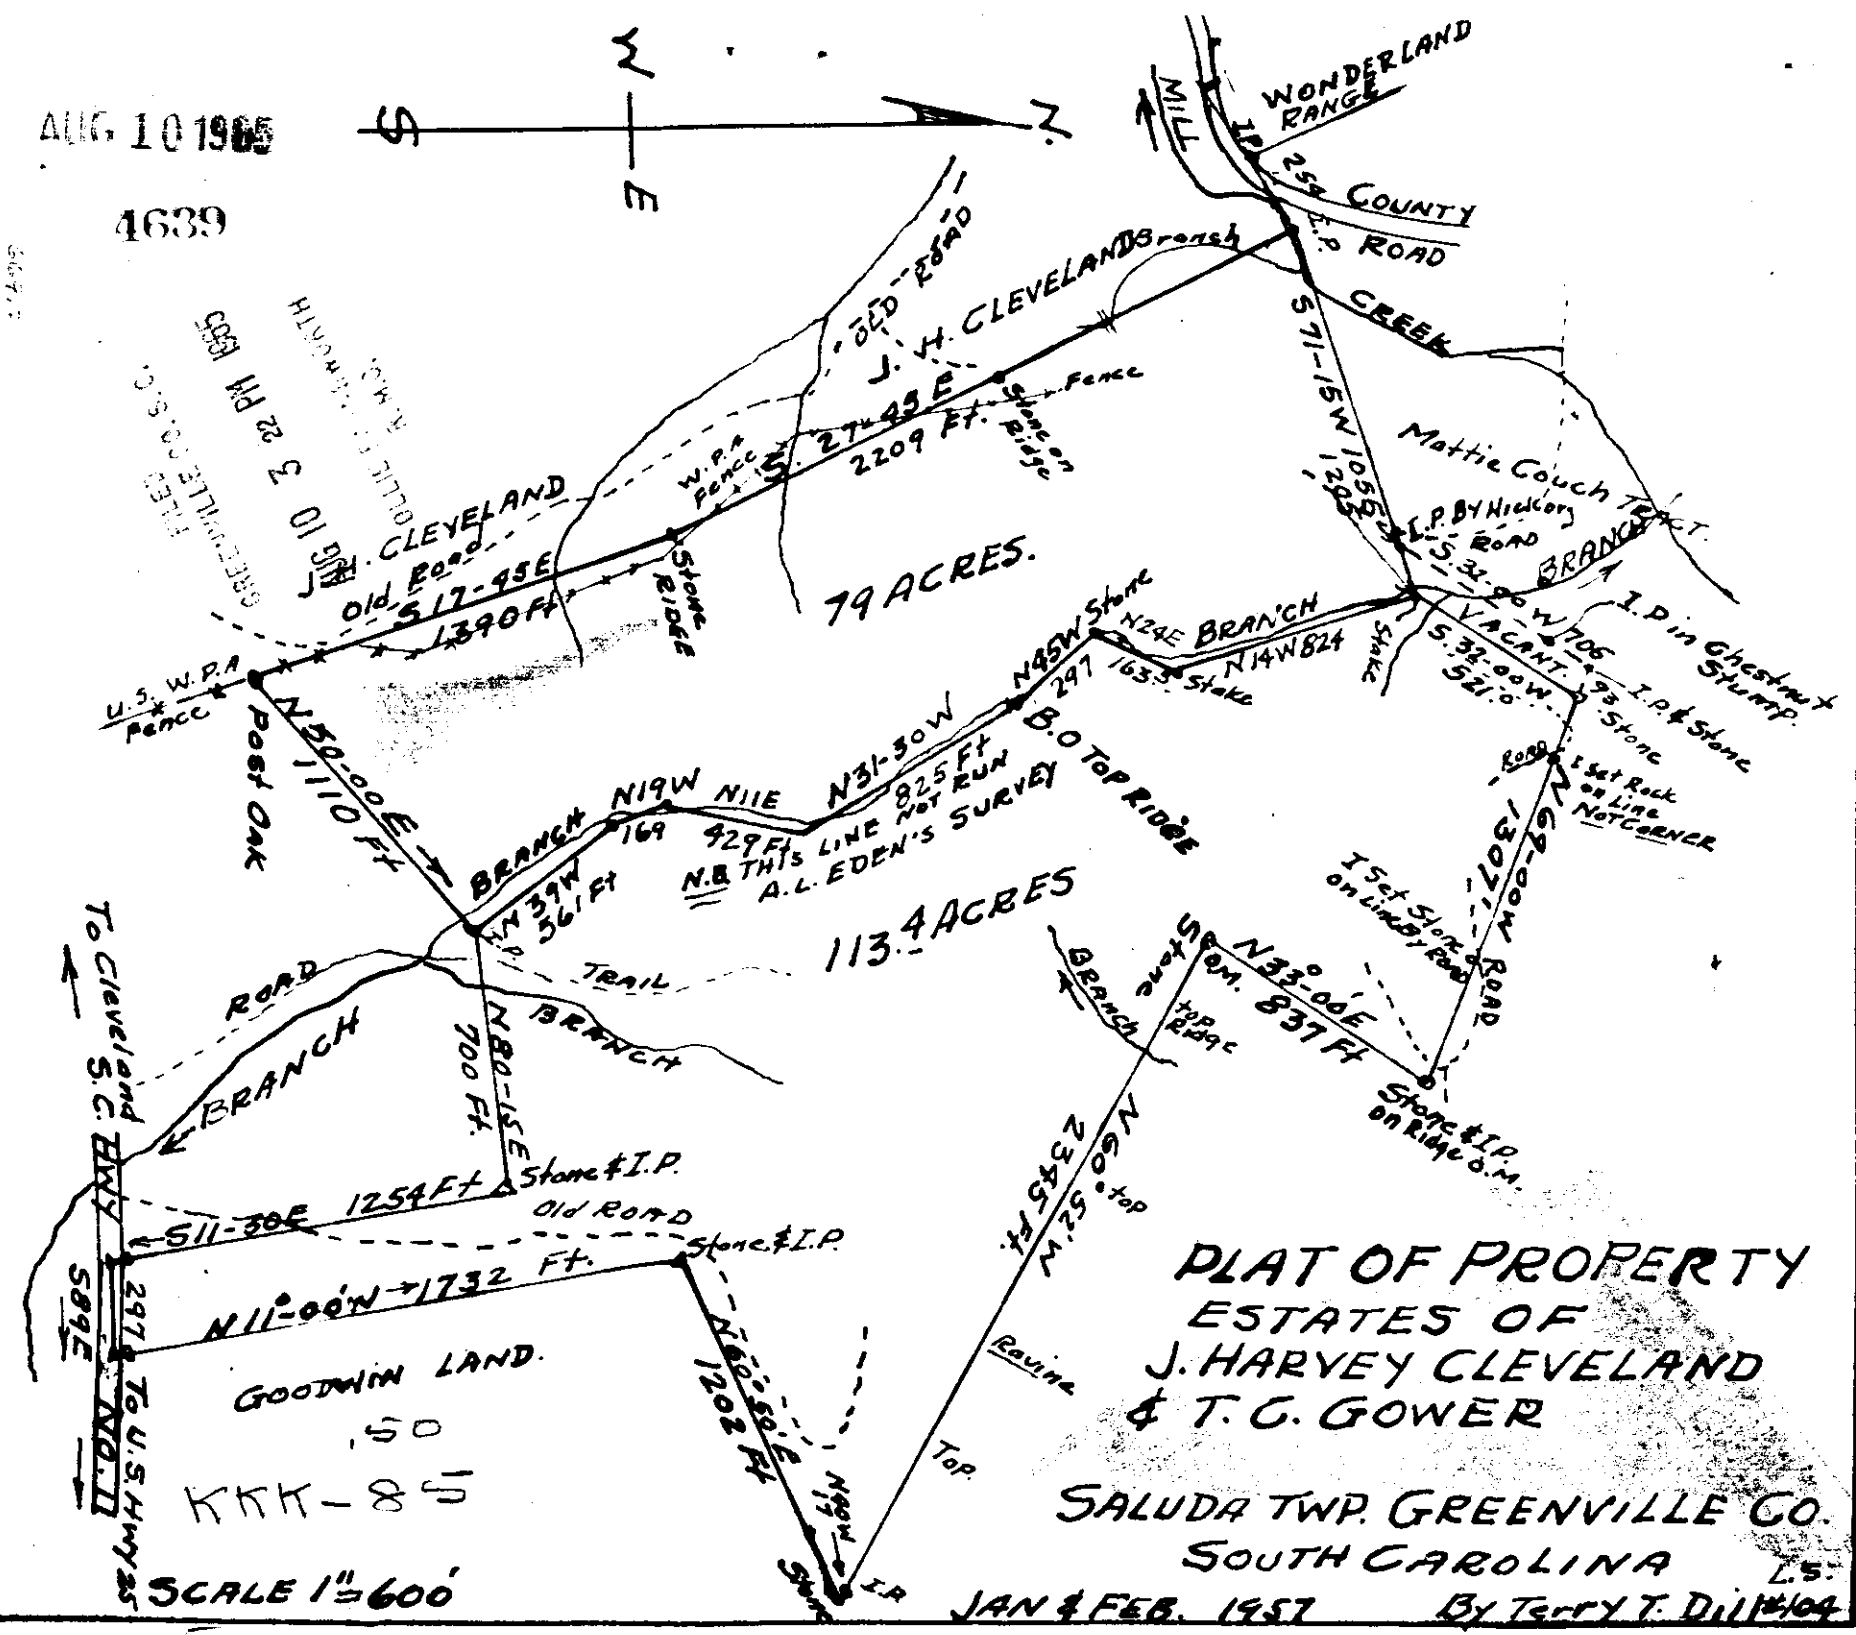


AUG 10 1905

4639

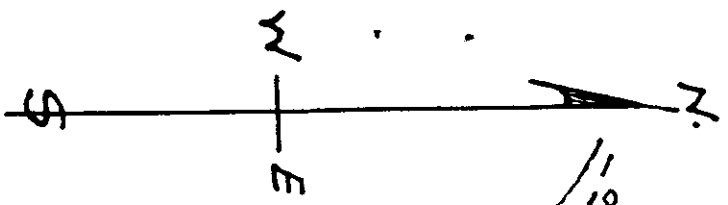

**PLAT OF PROPERTY
ESTATES OF
J. HARVEY CLEVELAND
& T. G. GOWER**

**SALUDA TWP. GREENVILLE CO.
SOUTH CAROLINA**

JAN & FEB. 1957 By Terry T. Dill #104

4639 Filed This 10 day of Aug. 1905
And Recorded in Vol. K.K.H. Page 85 at 3:20 P.M.

Terry T. Dill
Register Mesne Conveyance Greenville County, S.C.