


TOTAL ACRES = 143.46
 HOME SITE = 10.10
 FARIS ROAD R/W = 4.58
 NET ACRES = 128.78

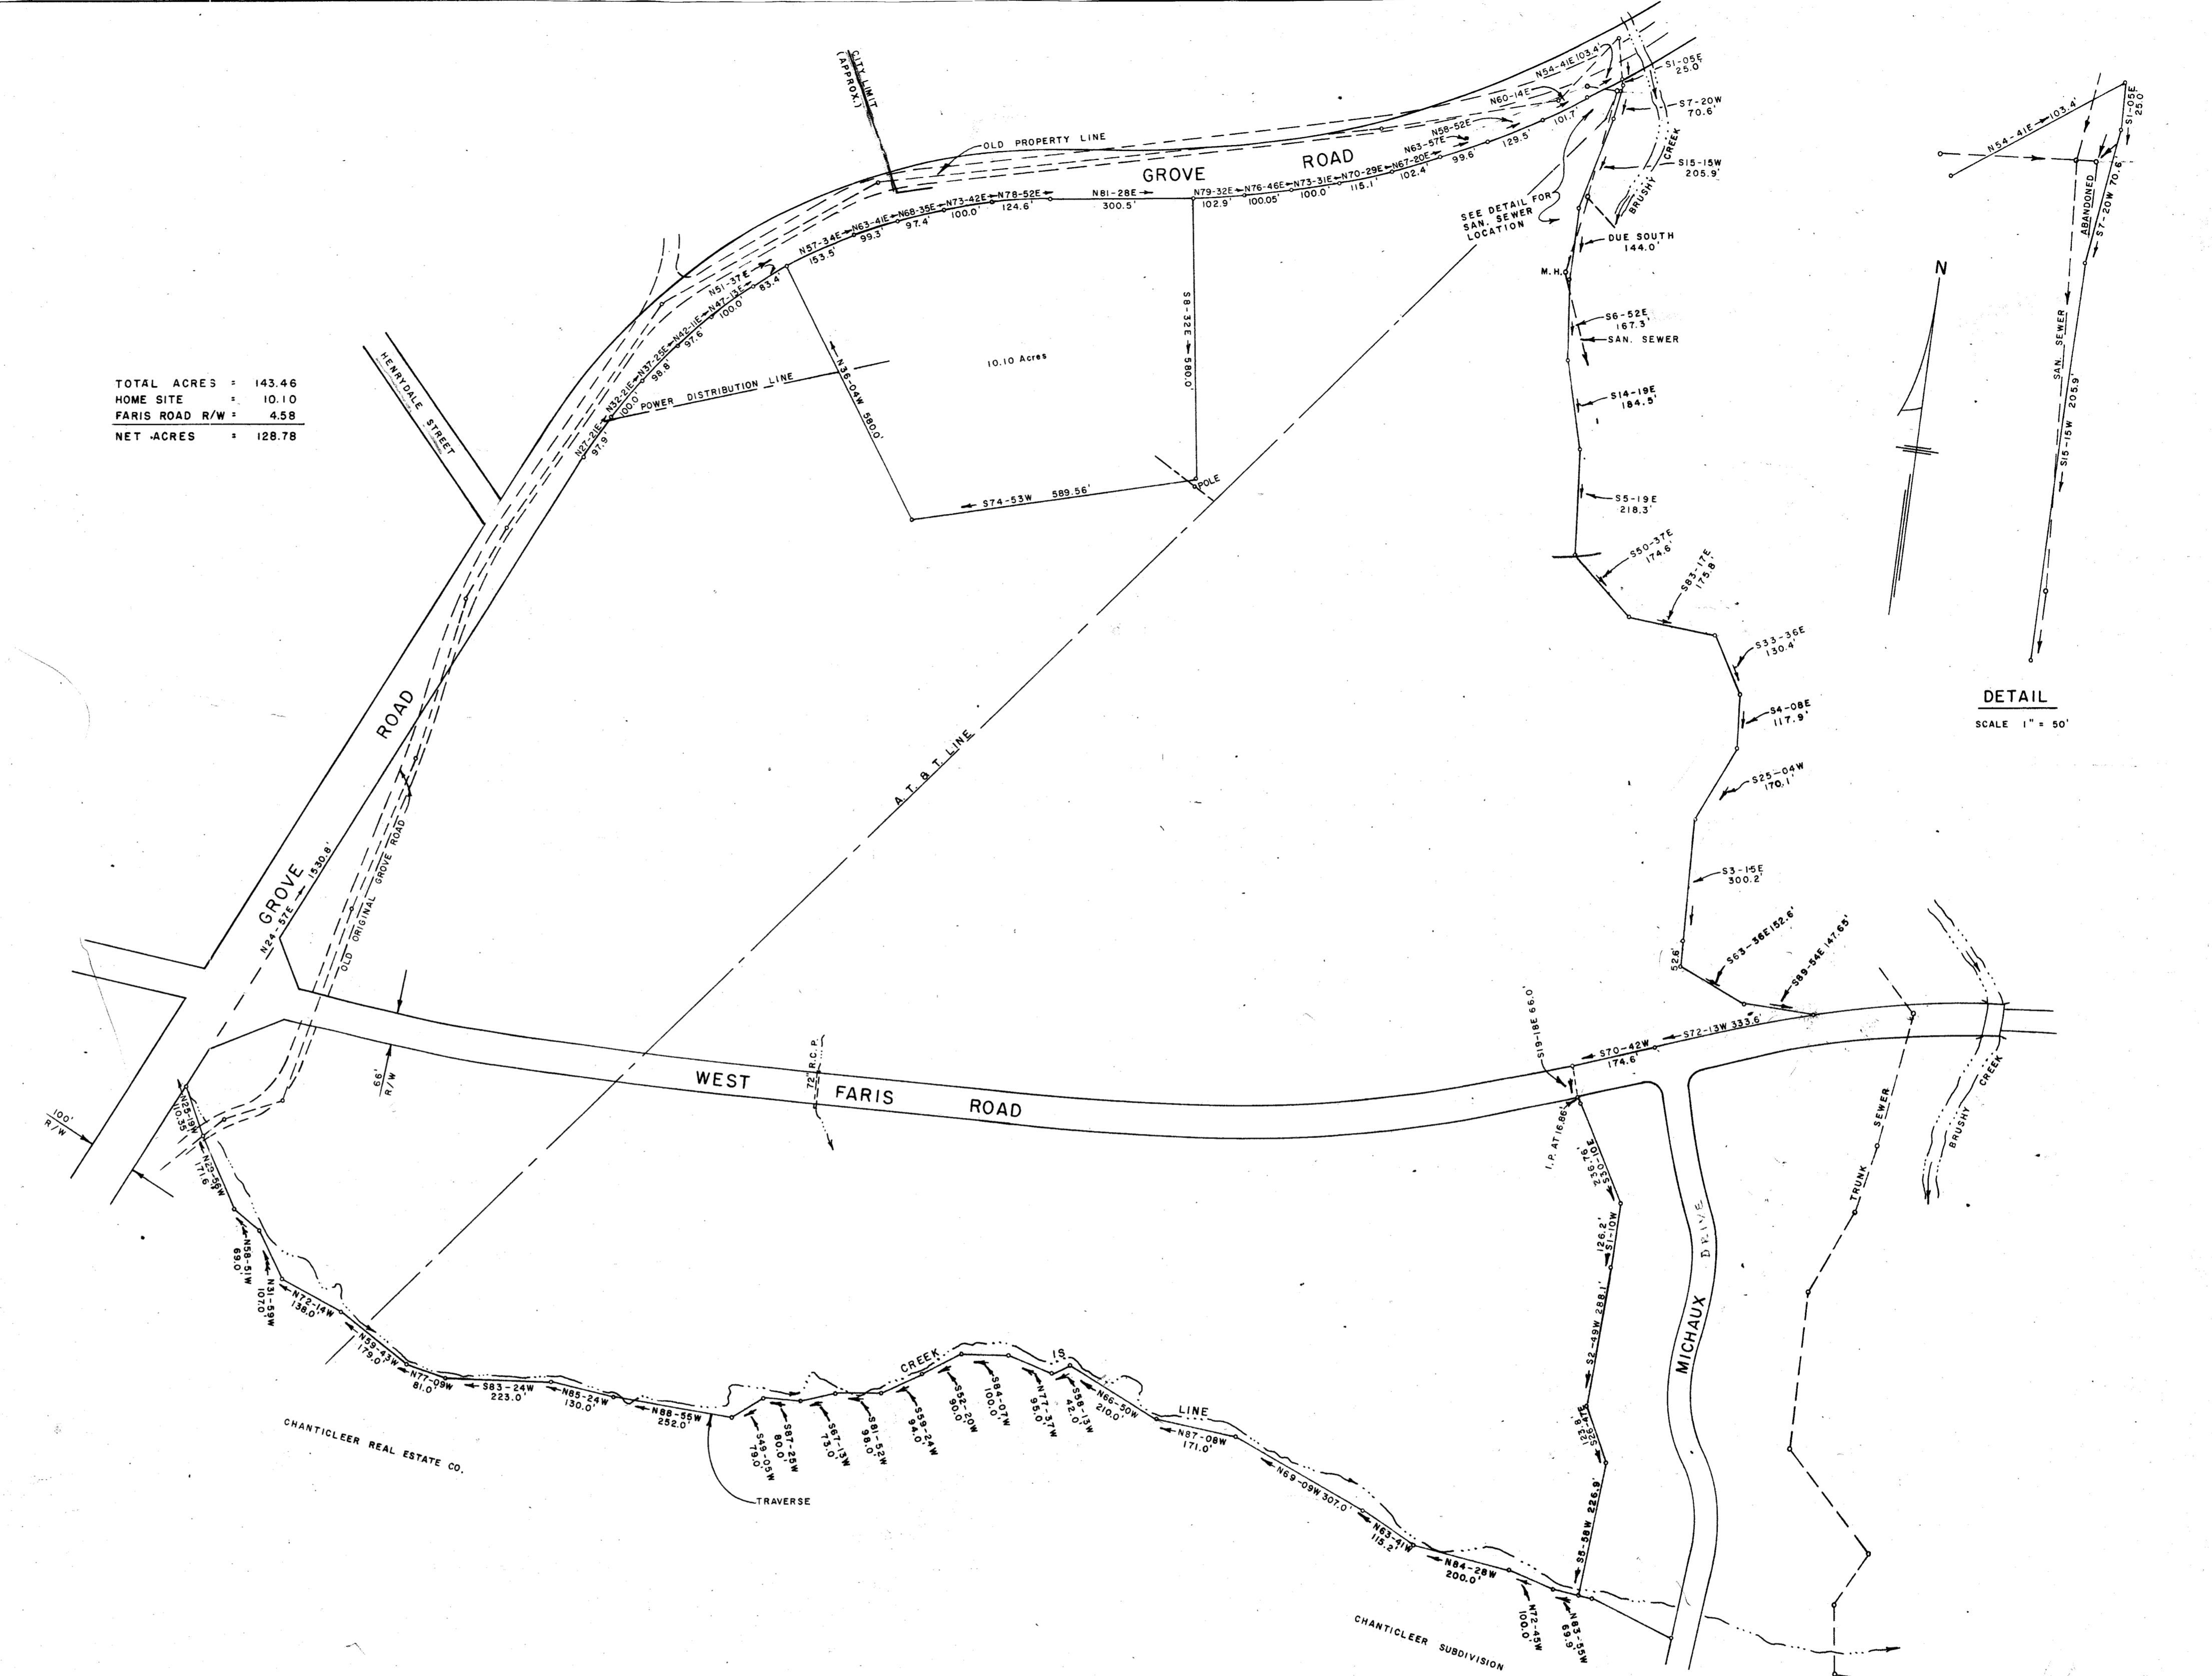

DETAIL
 SCALE 1" = 50'

635 Filed This day of July 1966
 And Recorded in Volume 100 Page 11 at 10:58 A.M.
 Ollie F. Farnsworth
 Register Meane Countywide Greenville County, S. C.

SURVEY BY: CAMPBELL & CLARKSON
 H. C. CLARKSON, JR. - S. C. R. L. S. No. 2589

PORTION OF PROPERTY OF
MRS. F. H. EARLE
 NEAR GREENVILLE, S. C.
 MAY 26, 1966 SCALE: 1" = 200'

300-17
 FILED
 GREENVILLE CO. S. C.
 JUL 11 11 29 AM 1966
 OLLIE F. FARNSWORTH
 CLERK R.M.C.
 635