



11232 Filed This 12 day of APR 19 64  
 And Recorded in Vol. 000 Page 45 at 11:32 A.M.  
 Ollie S. ...  
 Register of Deeds Greenville County, S. C.

DEED NO. OWNER SEIVE R. E/W MH.  
 202.294 429-1-3 WADE, G. P. 50' 50' 1

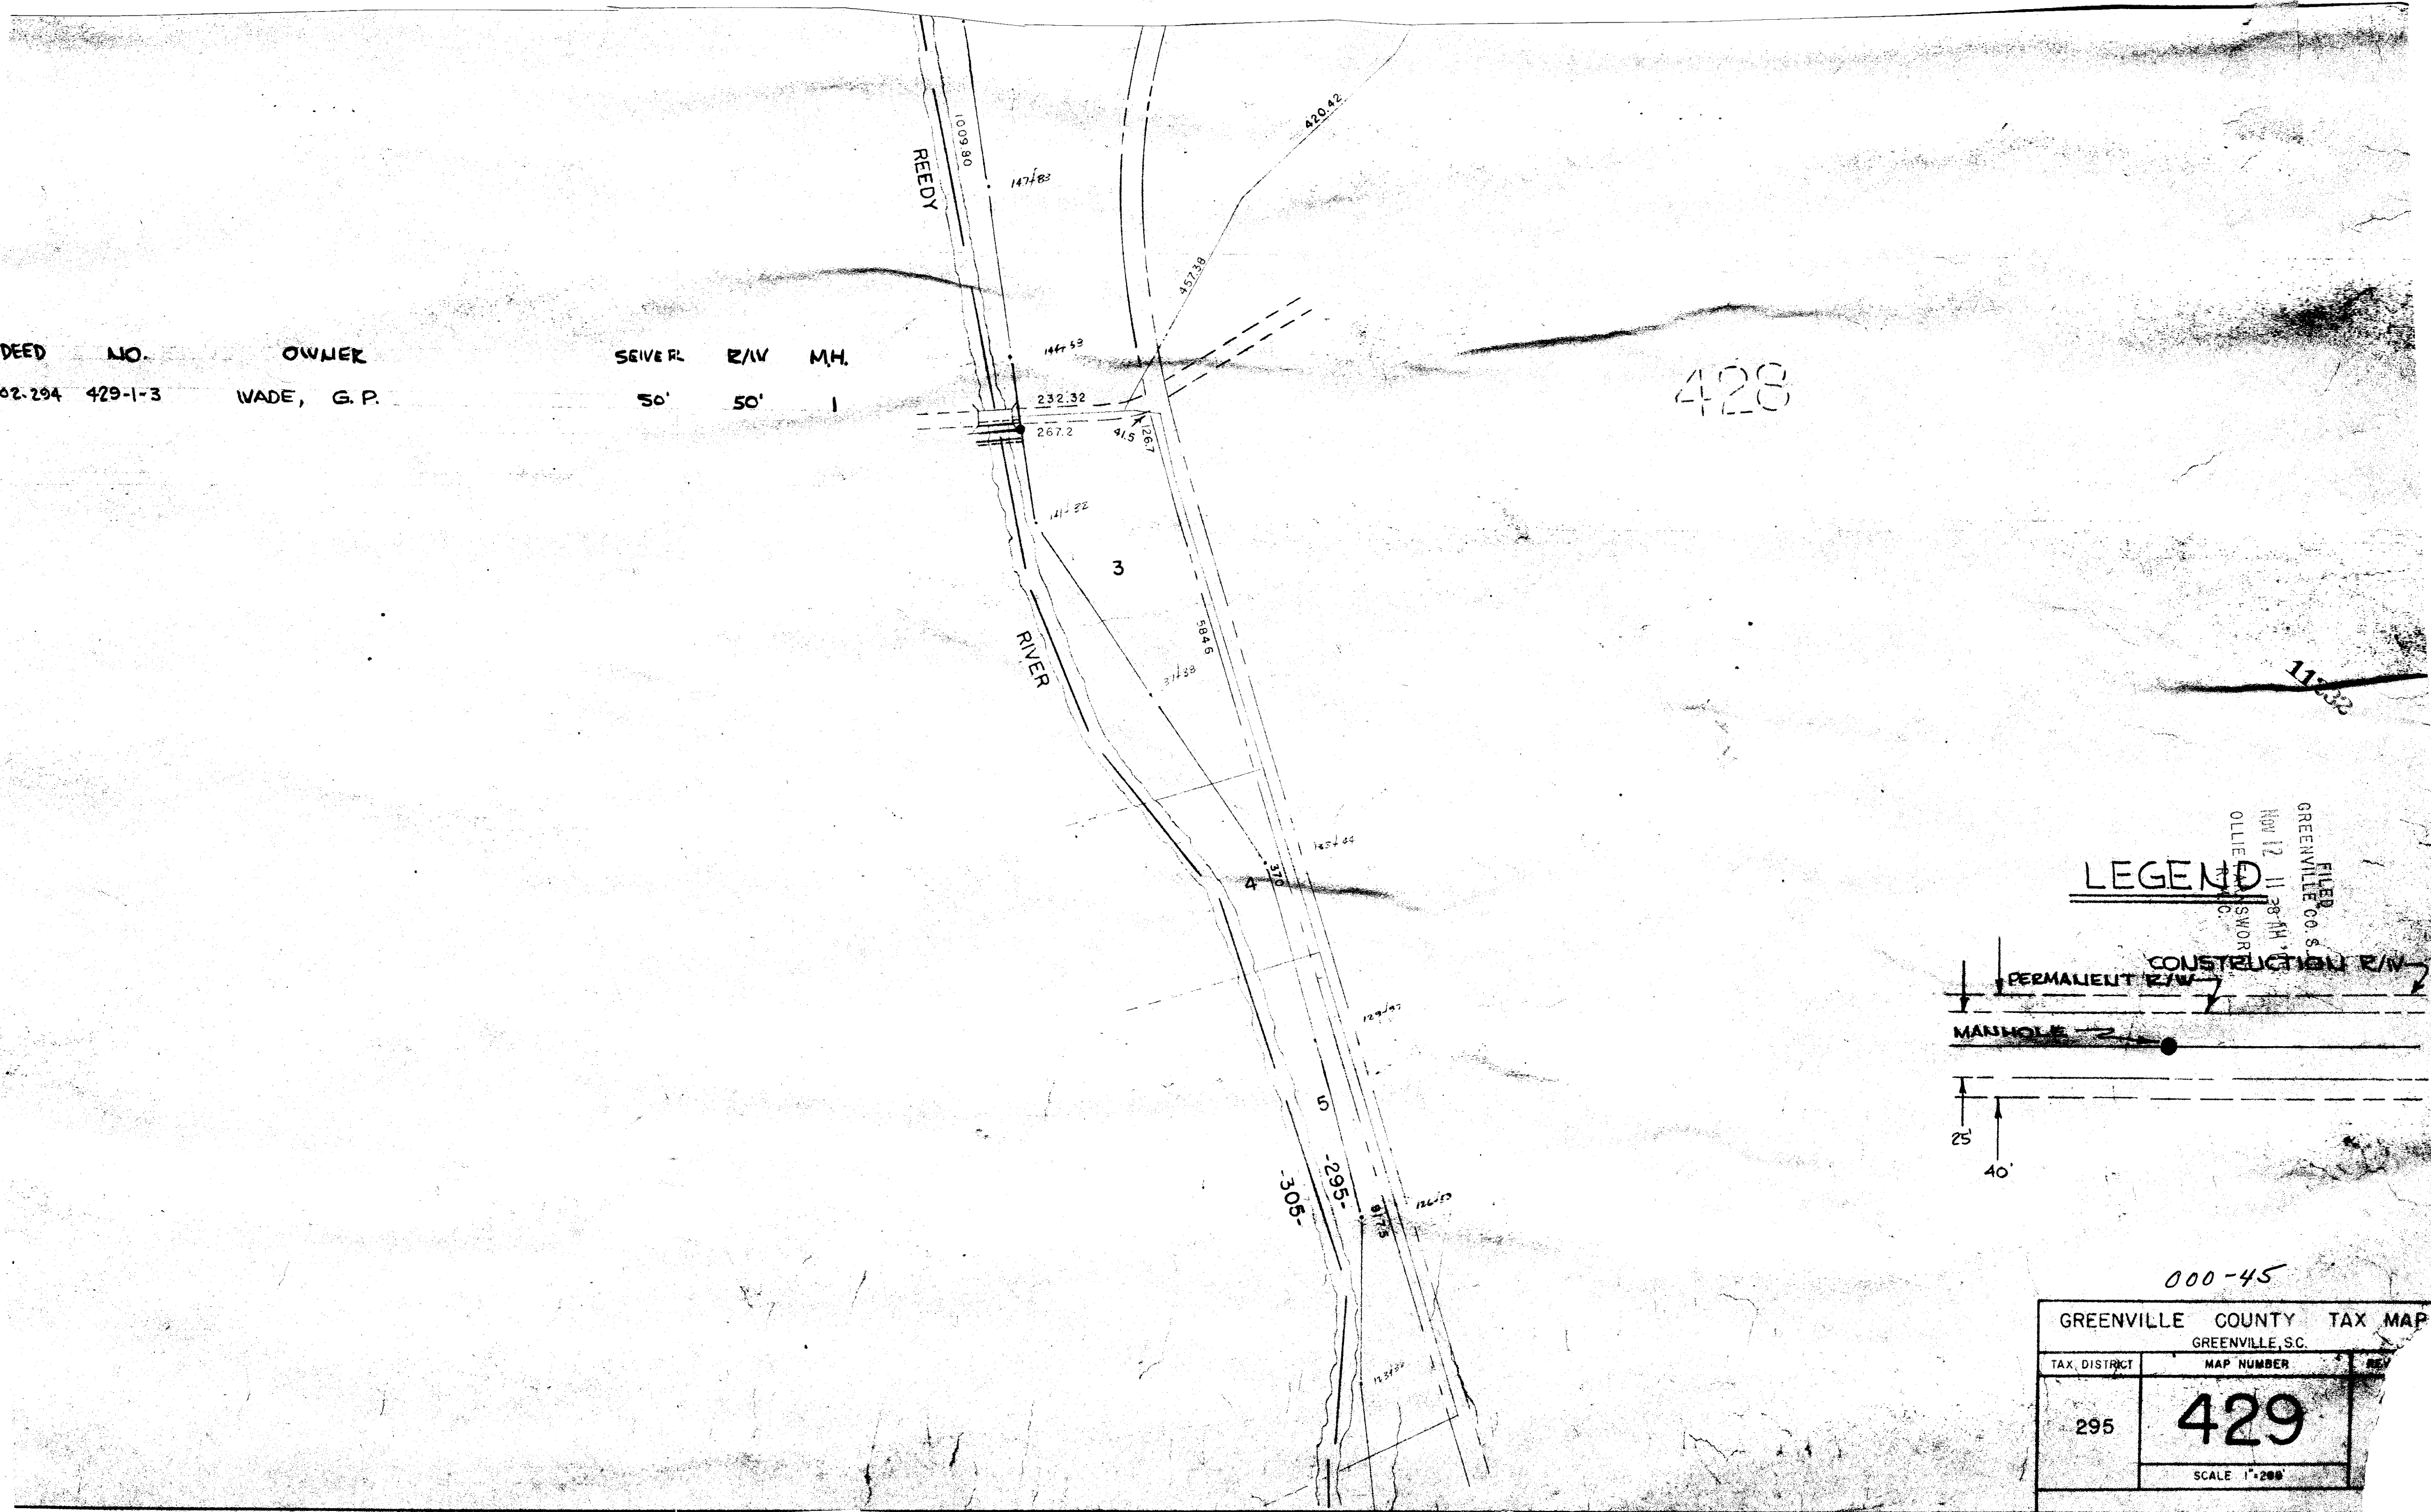

FILED  
 GREENVILLE CO. S.C.  
 MAY 12 11 28 AM '64  
 OLLIE S. ...  
 REGISTER OF DEEDS

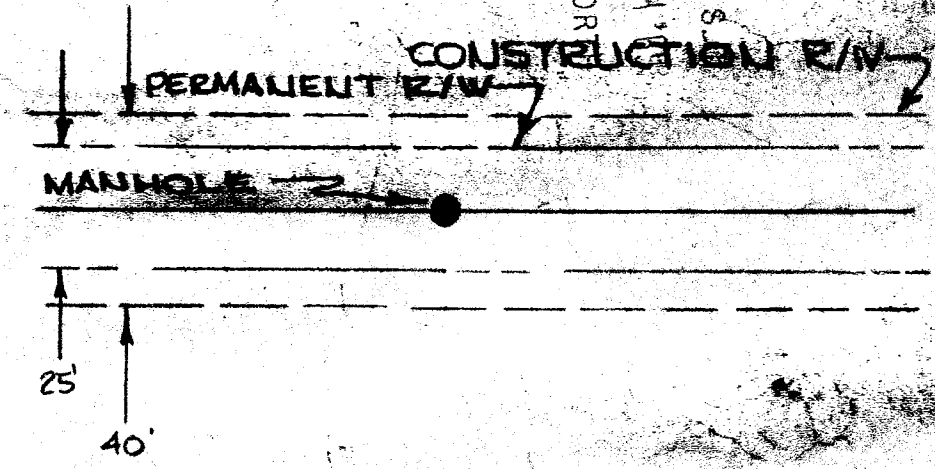

000-45

|                           |            |
|---------------------------|------------|
| GREENVILLE COUNTY TAX MAP |            |
| GREENVILLE, S.C.          |            |
| TAX. DISTRICT             | MAP NUMBER |
| 295                       | 429        |
| SCALE 1"=200'             |            |