


Plat Book-PPP-Page 18 | 19

THIS IS TO CERTIFY THAT I REPRESENT THE OWNERS OF THIS PROPERTY AND APPROVE THE SUBDIVISION SHOWN HEREON.

Handwritten Signature
GREENVILLE, SC

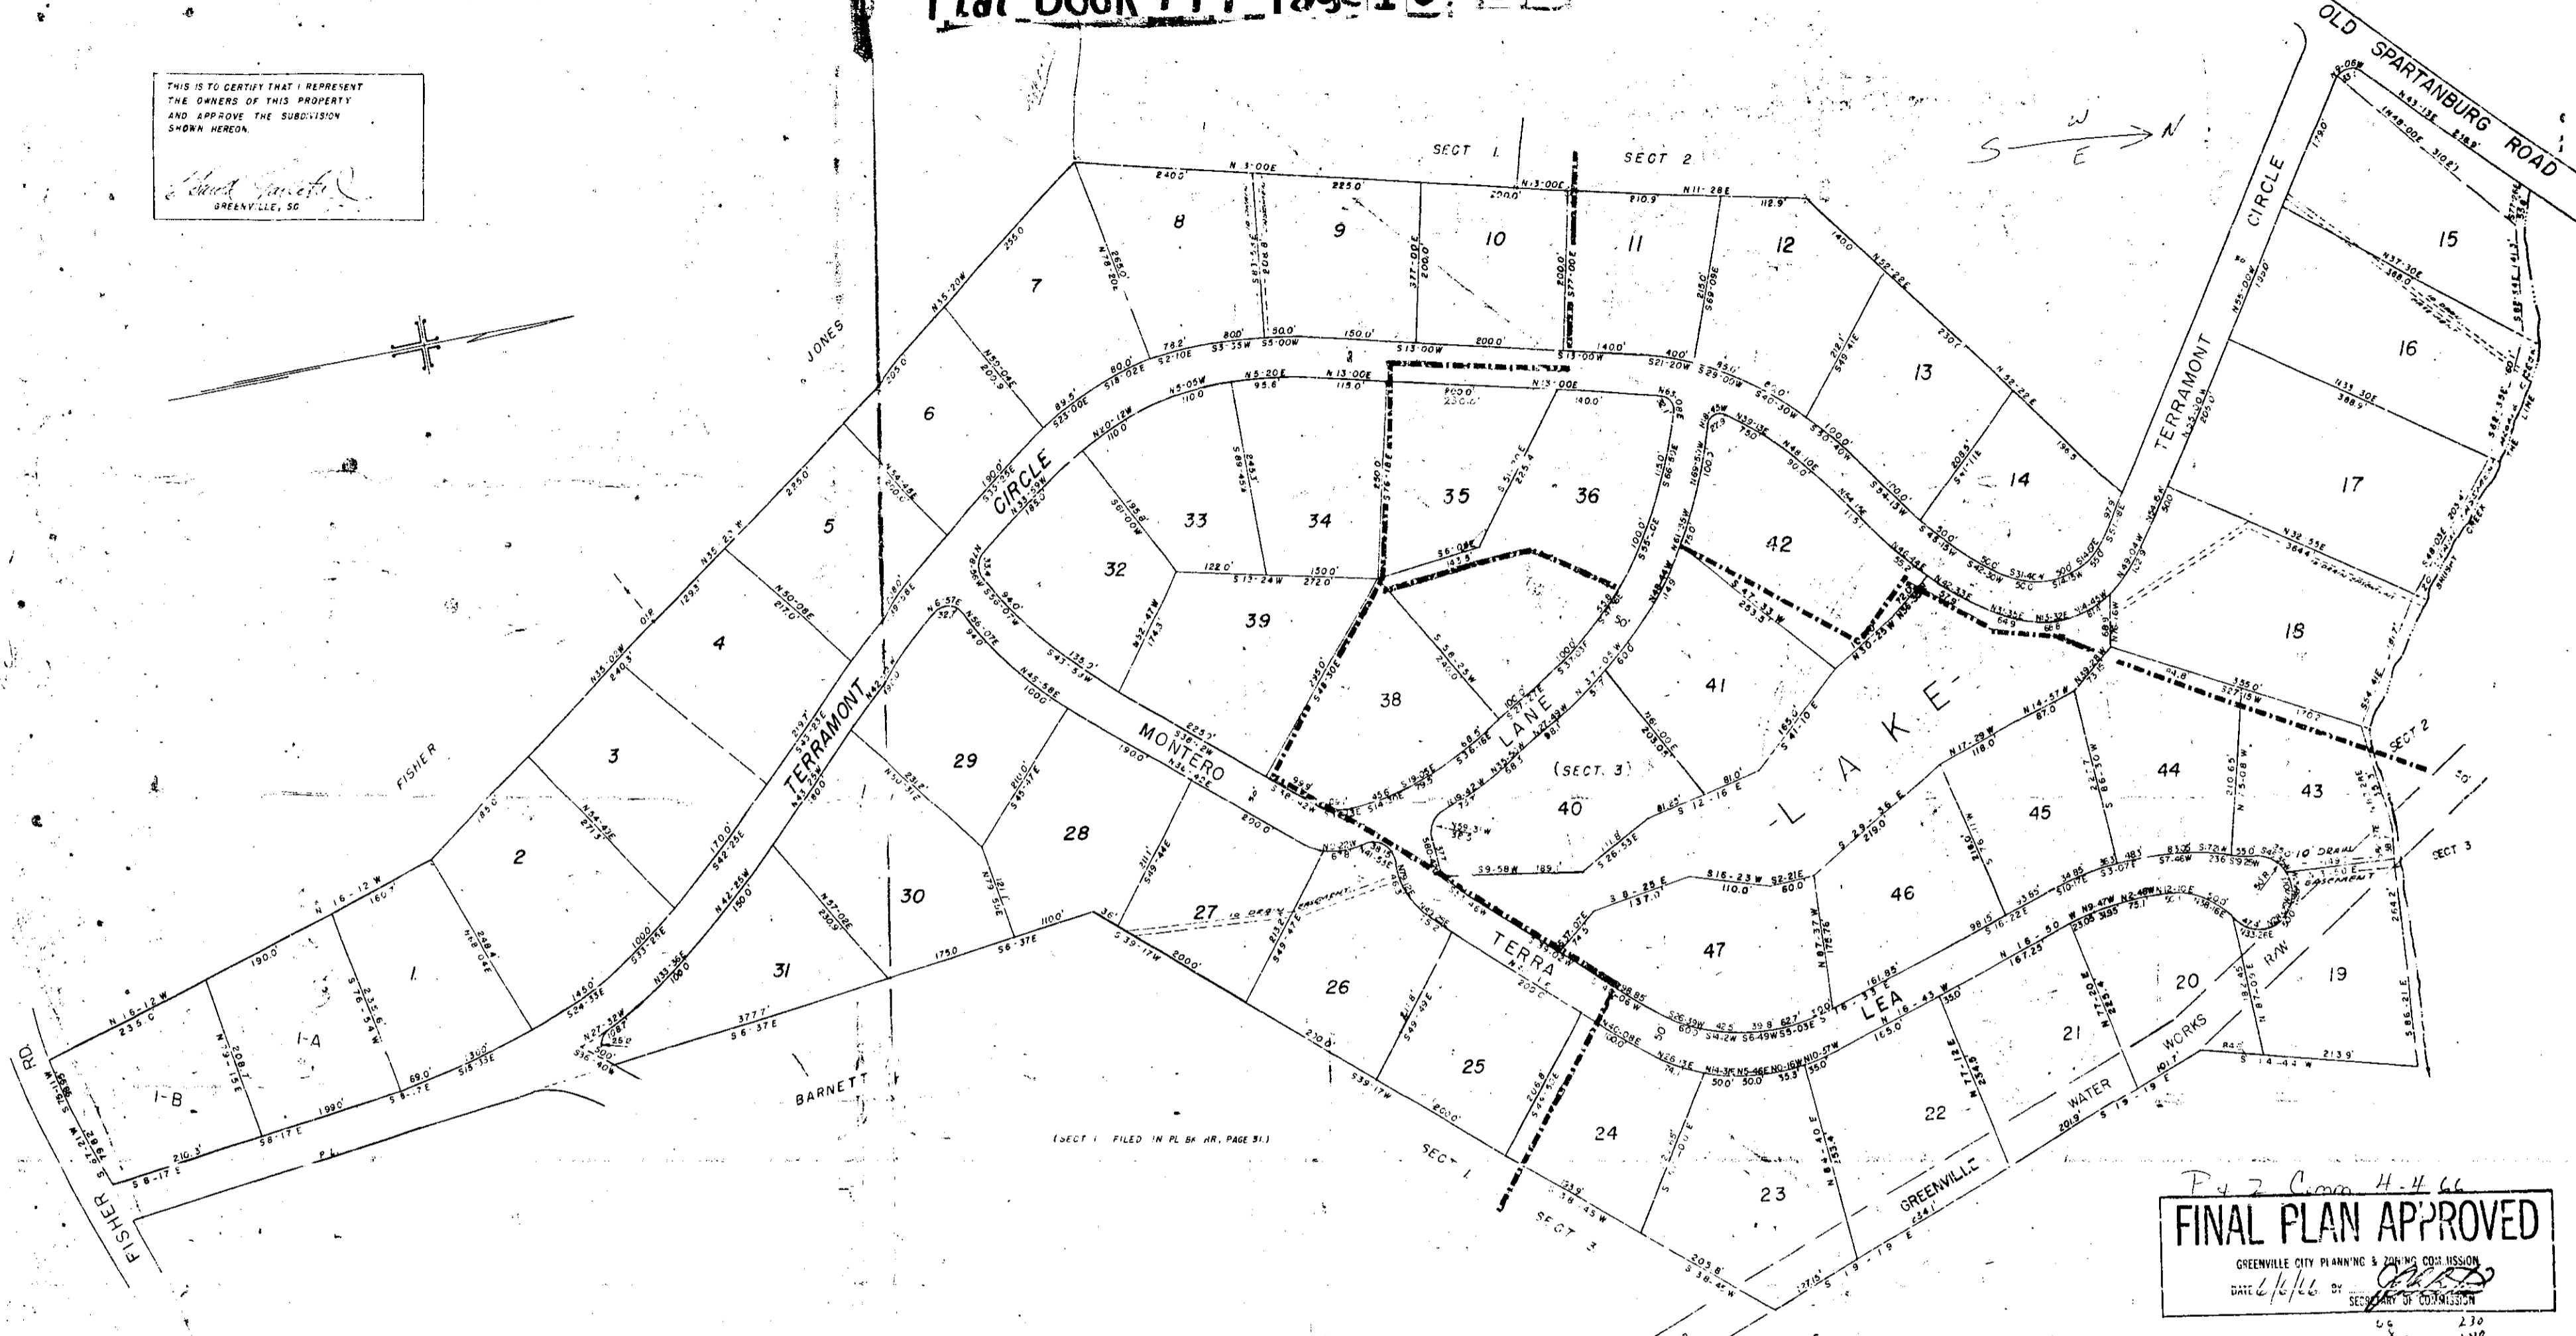

Final Plan Approved
GREENVILLE CITY PLANNING & ZONING COMMISSION
DATE 4/16/66 BY *[Signature]*
SECRETARY OF COMMISSION


BAD COPY

TERRA PINES ESTATES
NEAR GREENVILLE, S.C.

SCALE 1"=100'
DEC. 1958
REV. NOV. 1961
REV. SEPT. 1965
REV. JAN. 1966
REV. MARCH 1966

BY -
PIEDMONT ENGINEERING SERVICE

PPP-18+19
E.O.D.

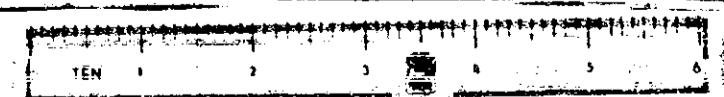

I CERTIFY THE ABOVE SURVEY IS CORRECT.
Handwritten Signature
REG. ENGR. #962

Filed This 13th Day of April 1966
And Registered in Volume 19, Page 18
Handwritten Signature
Register, Meigs Company, Greenville County, S.C.