



Plat Book-PPP-Page 25A

BAD COPY

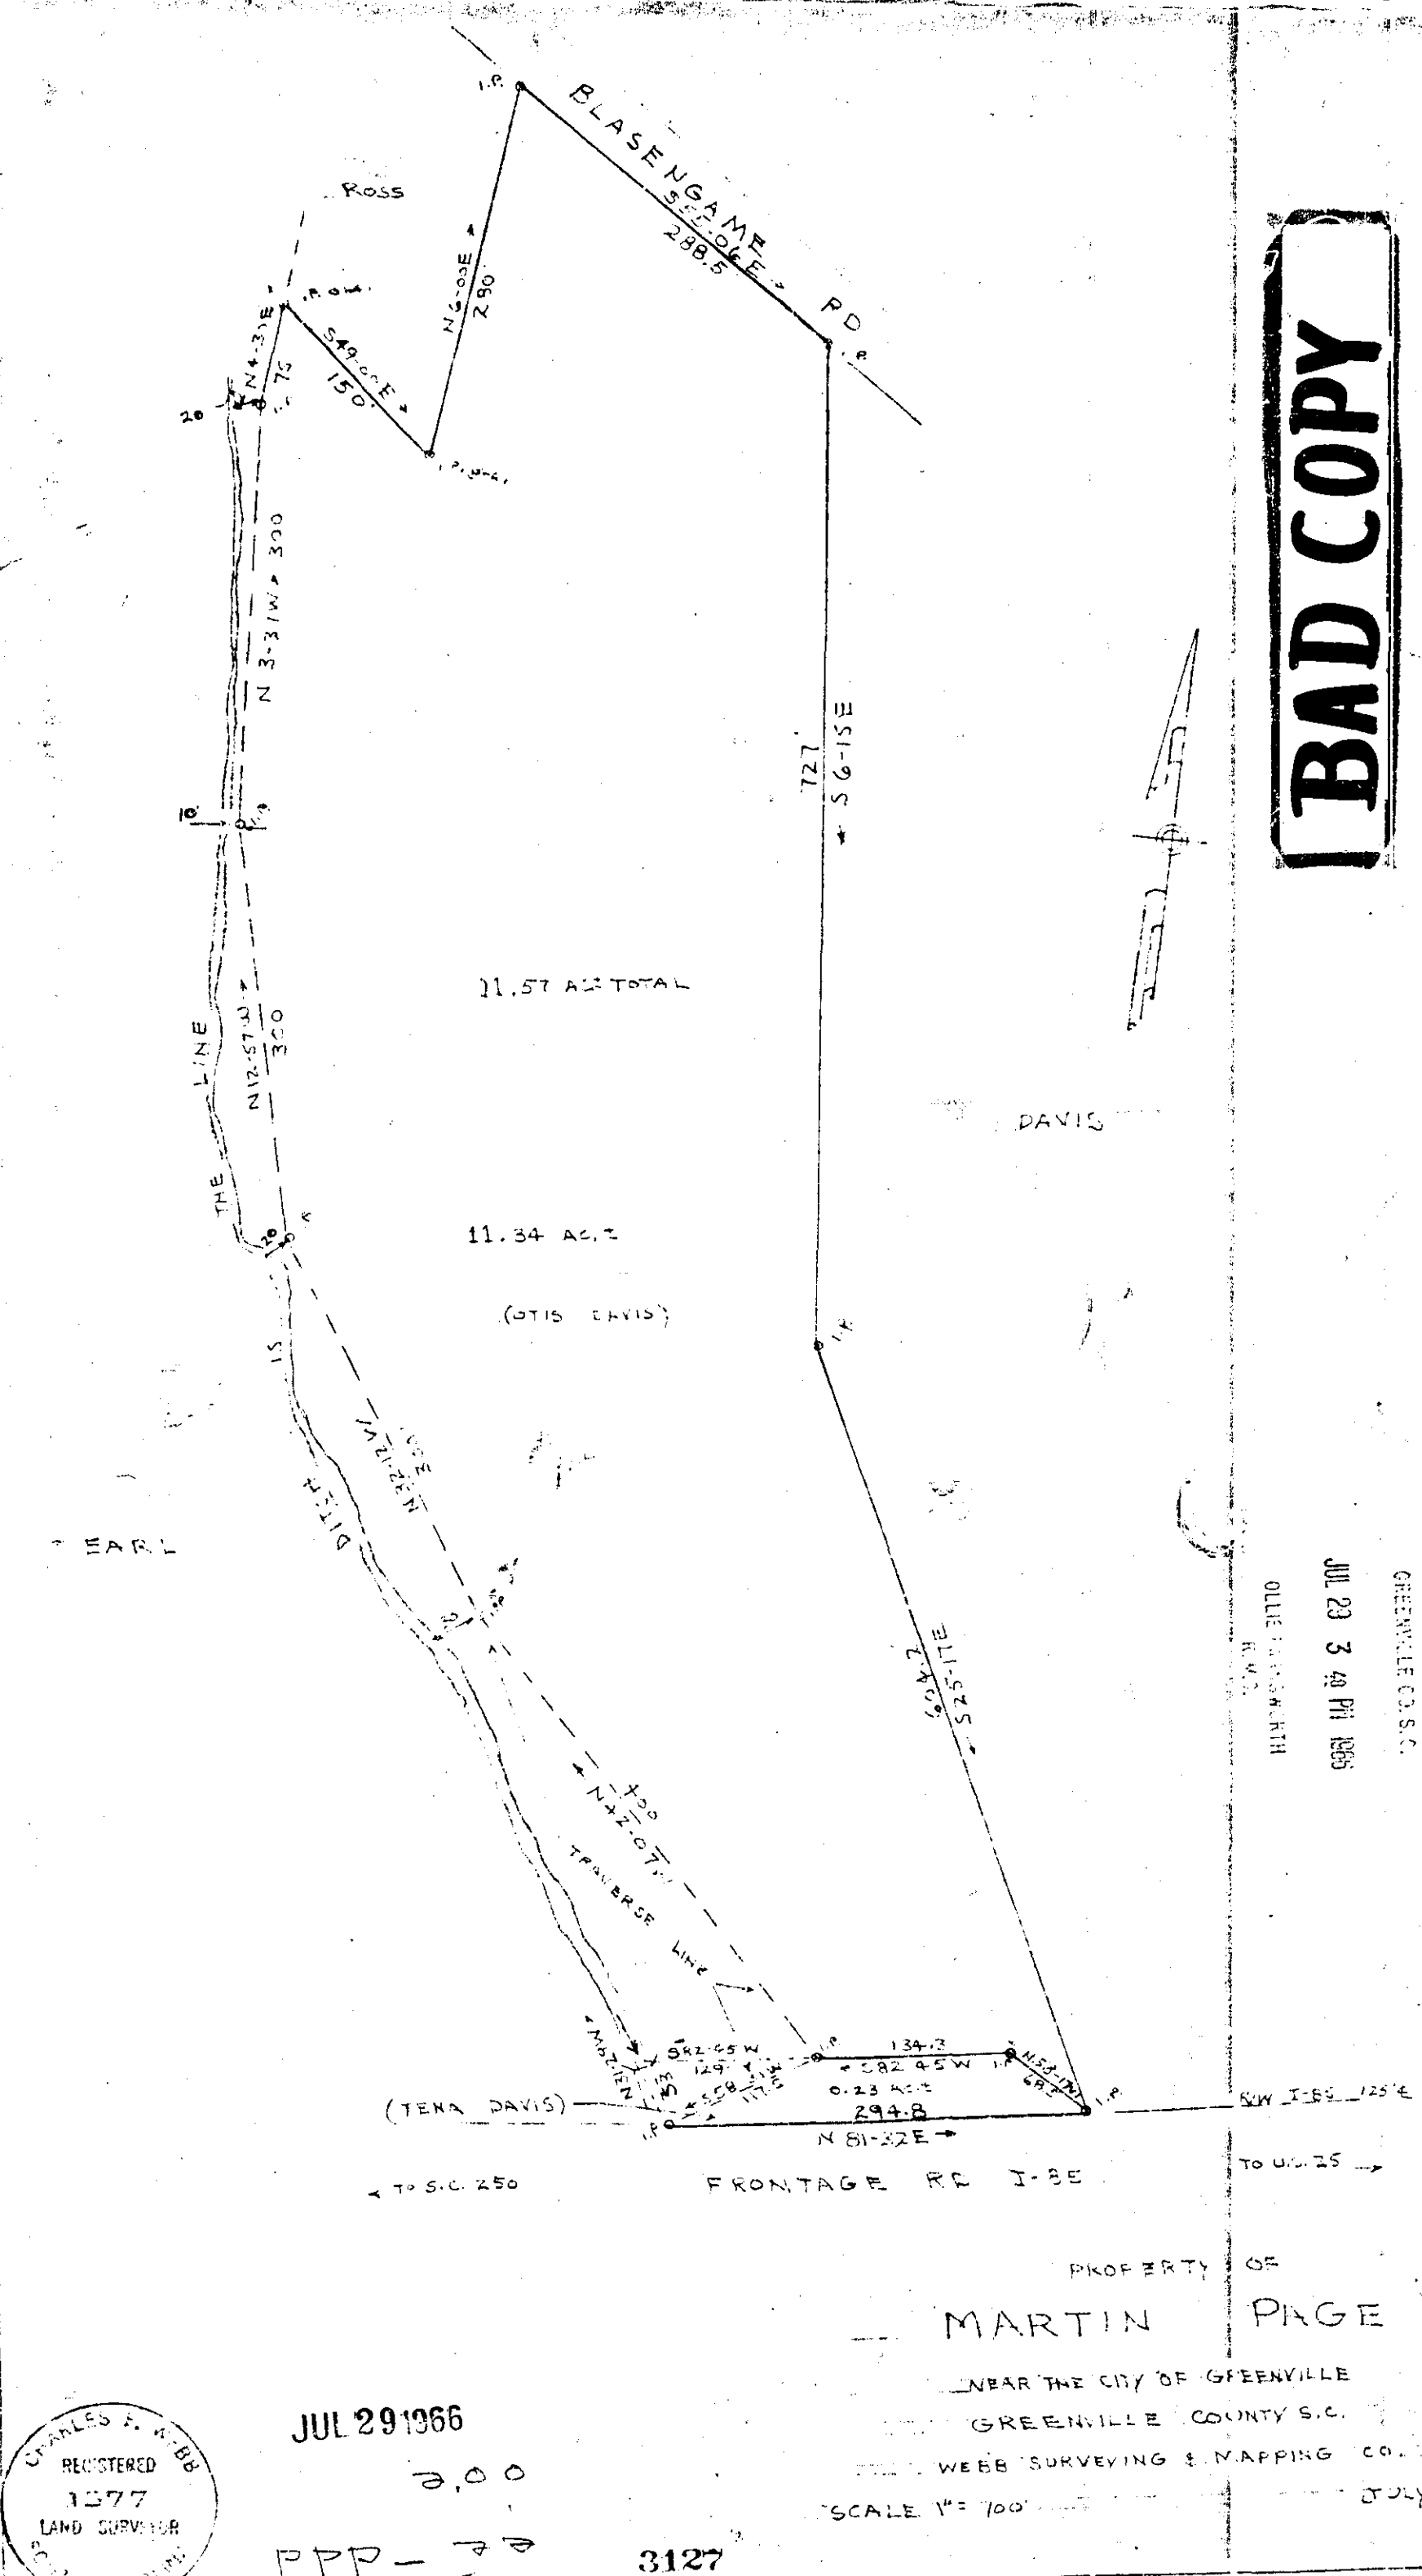

FILED  
 GREENVILLE CO. S.C.  
 JUL 29 3 49 PM 1966  
 OLLIE JARVIS  
 R.M.S.

PROPERTY OF  
**MARTIN PAGE**  
 NEAR THE CITY OF GREENVILLE  
 GREENVILLE COUNTY S.C.  
 WEBB SURVEYING & MAPPING CO.  
 SCALE 1" = 100'  
 JULY 18, 1966

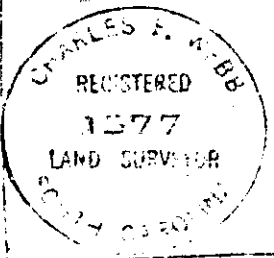

JUL 29 1966  
 2.00  
 PPP - 22  
 3127

Not on Record

#3127 Filed This 29 day of July 1966  
 And Recorded in Vol. PPP Page 22 at 3:48 PM  
 Ollie Jarvis  
 Register Mens Conveyance Greenville County, S. C.