


Plat Book-PPP-Page 39A

CLEMSON AVENUE

-GREENVILLE LAND CO.-

-GREENVILLE LAND CO.-

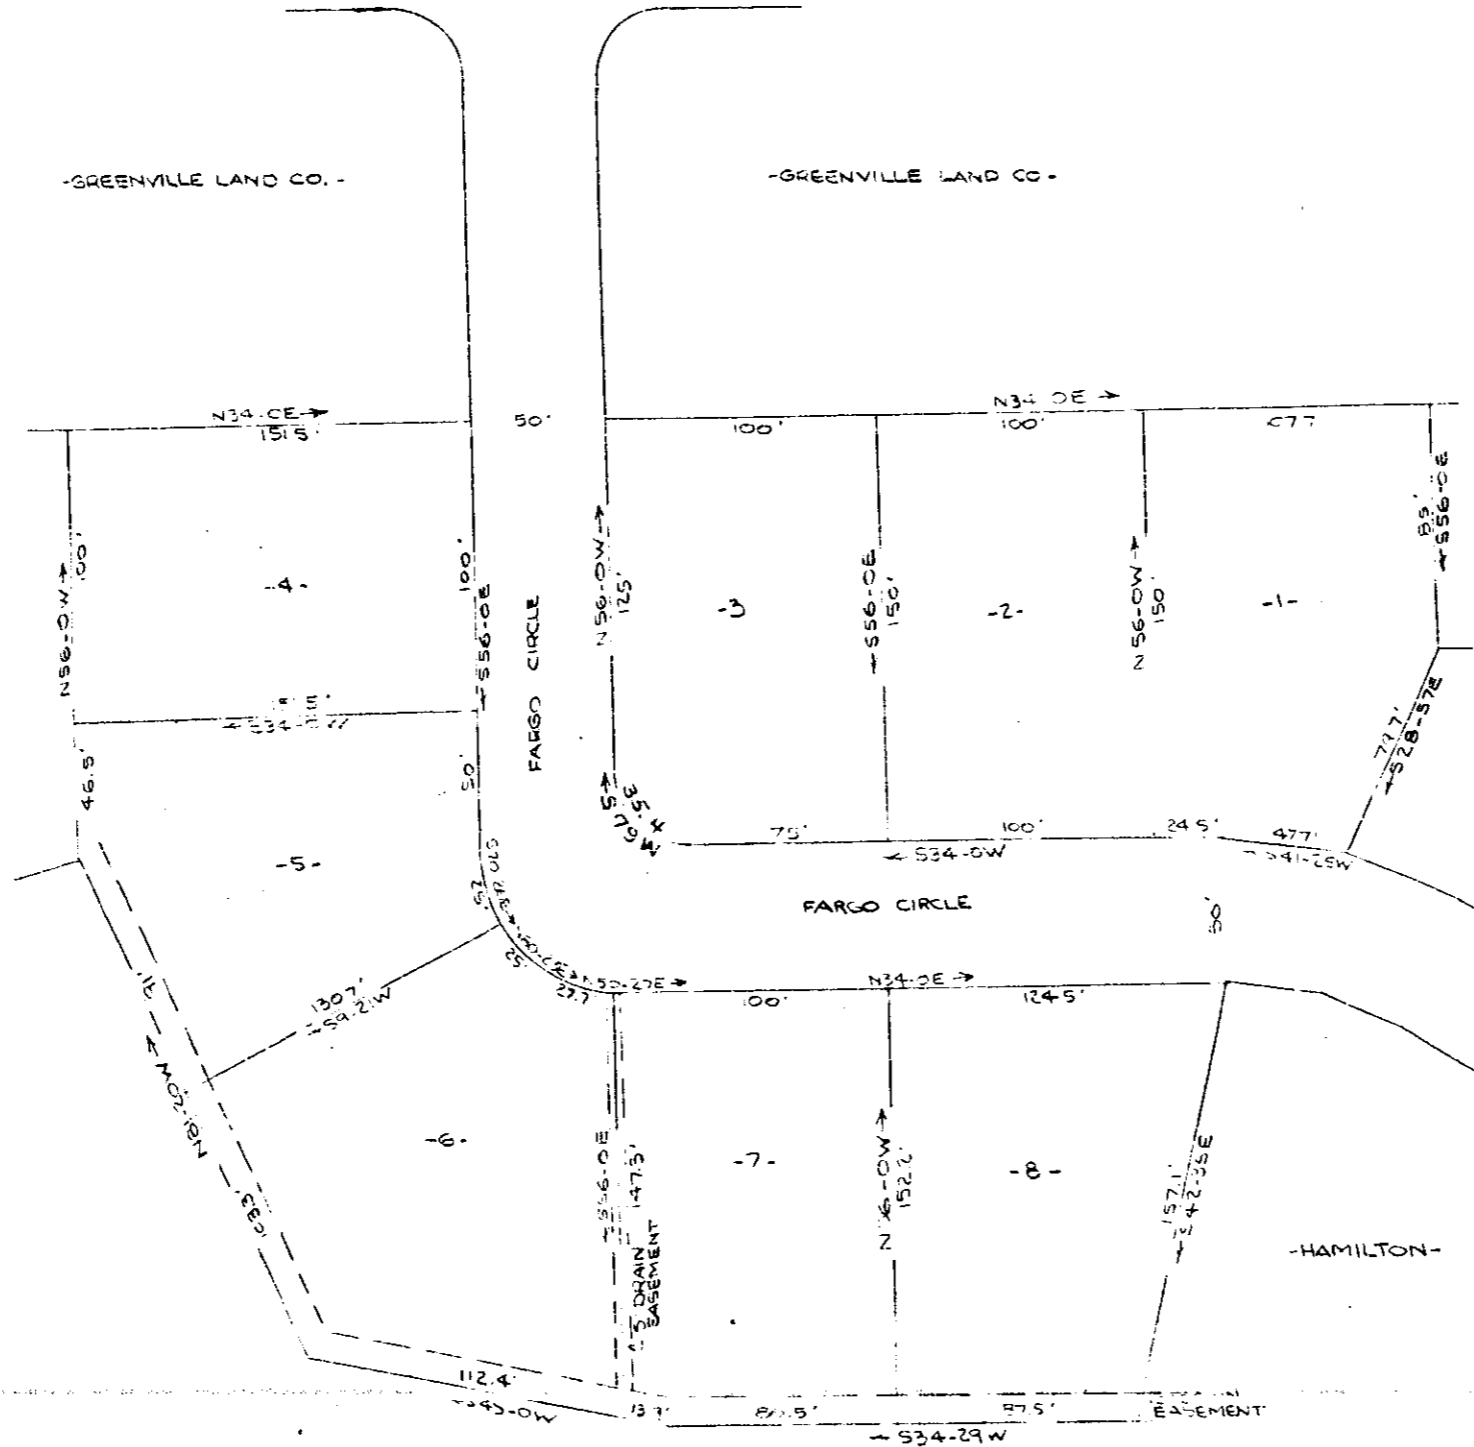

-ROACH-

-YOUNG-

-BISHOP-

-HAMILTON-

ARCH STREET

APPROVED BY PLANNING AND ZONING COMMISSION 9/28/66

FINAL PLAN APPROVED

GREENVILLE CITY PLANNING & ZONING COMMISSION

DATE 9/28/66 BY *J.E. Bates*

SECRETARY OF COMMISSION

I CERTIFY THAT I AM THE OWNER OF THE PROPERTY SHOWN ON THIS PLAT AND DO APPROVE OF THE SUBDIVISION THEREOF AS SHOWN

J. Frank Williams

I CERTIFY THE ABOVE SURVEY IS CORRECT

P. E. Bates

12.15.1952

FINAL PLAT
 FARGO HILLS
 NEAR GREENVILLE, S.C.
 SCALE 1"=50' BAUG 1966

CAROLINA ENGINEERING & SURVEYING CO.
 GREENVILLE, S.C.

BAD COPY

FILED
 GREENVILLE CO. S.C.
 OCT 3 1 04 PM 1966
 CLERK FOR MONTH
 R.W.O.

Filed This 2 day of 1966
 And Recorded in Vol. PPP Page 39 at 10:06 P.M.
Dei Stewart
 Register-Meare County Clerk Greenville County, S.C.

-SUBDIVISION W.D. WORKMAN-

350

4470 PPP-39

39