



Plat Book-PPP-Page 60 B

60

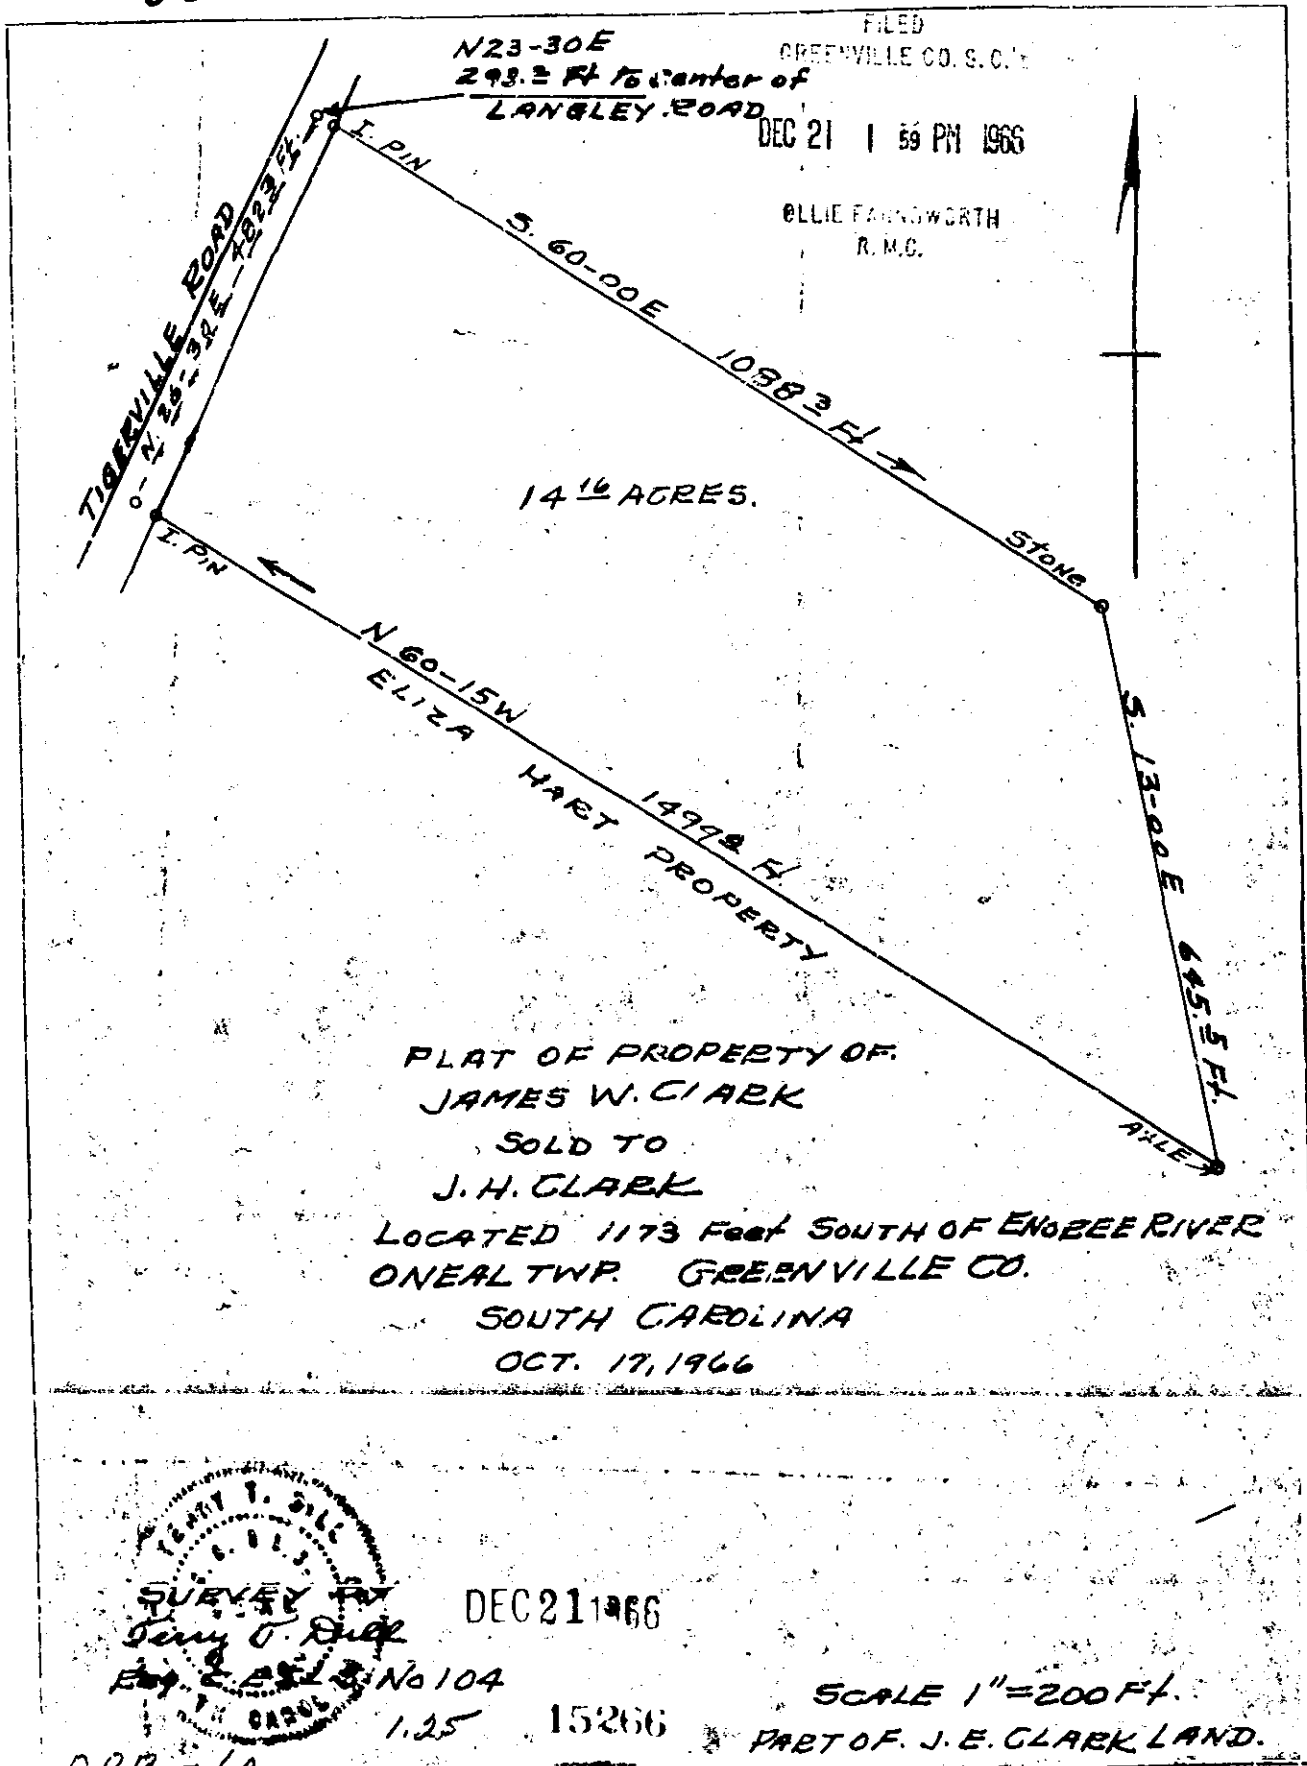

15266 Filed This 21st day of Dec. 1966
And Recorded in Vol. PPP Page 60 at 1:59 P.M.
Ellie Farnworth
Register Mesne Conveyance Greenville County, S. C.

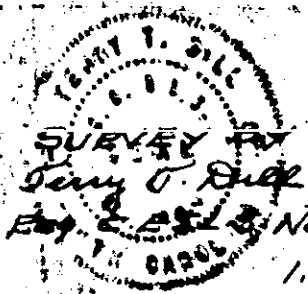

PPP-60