


T RYLON CHEM- CO INC.

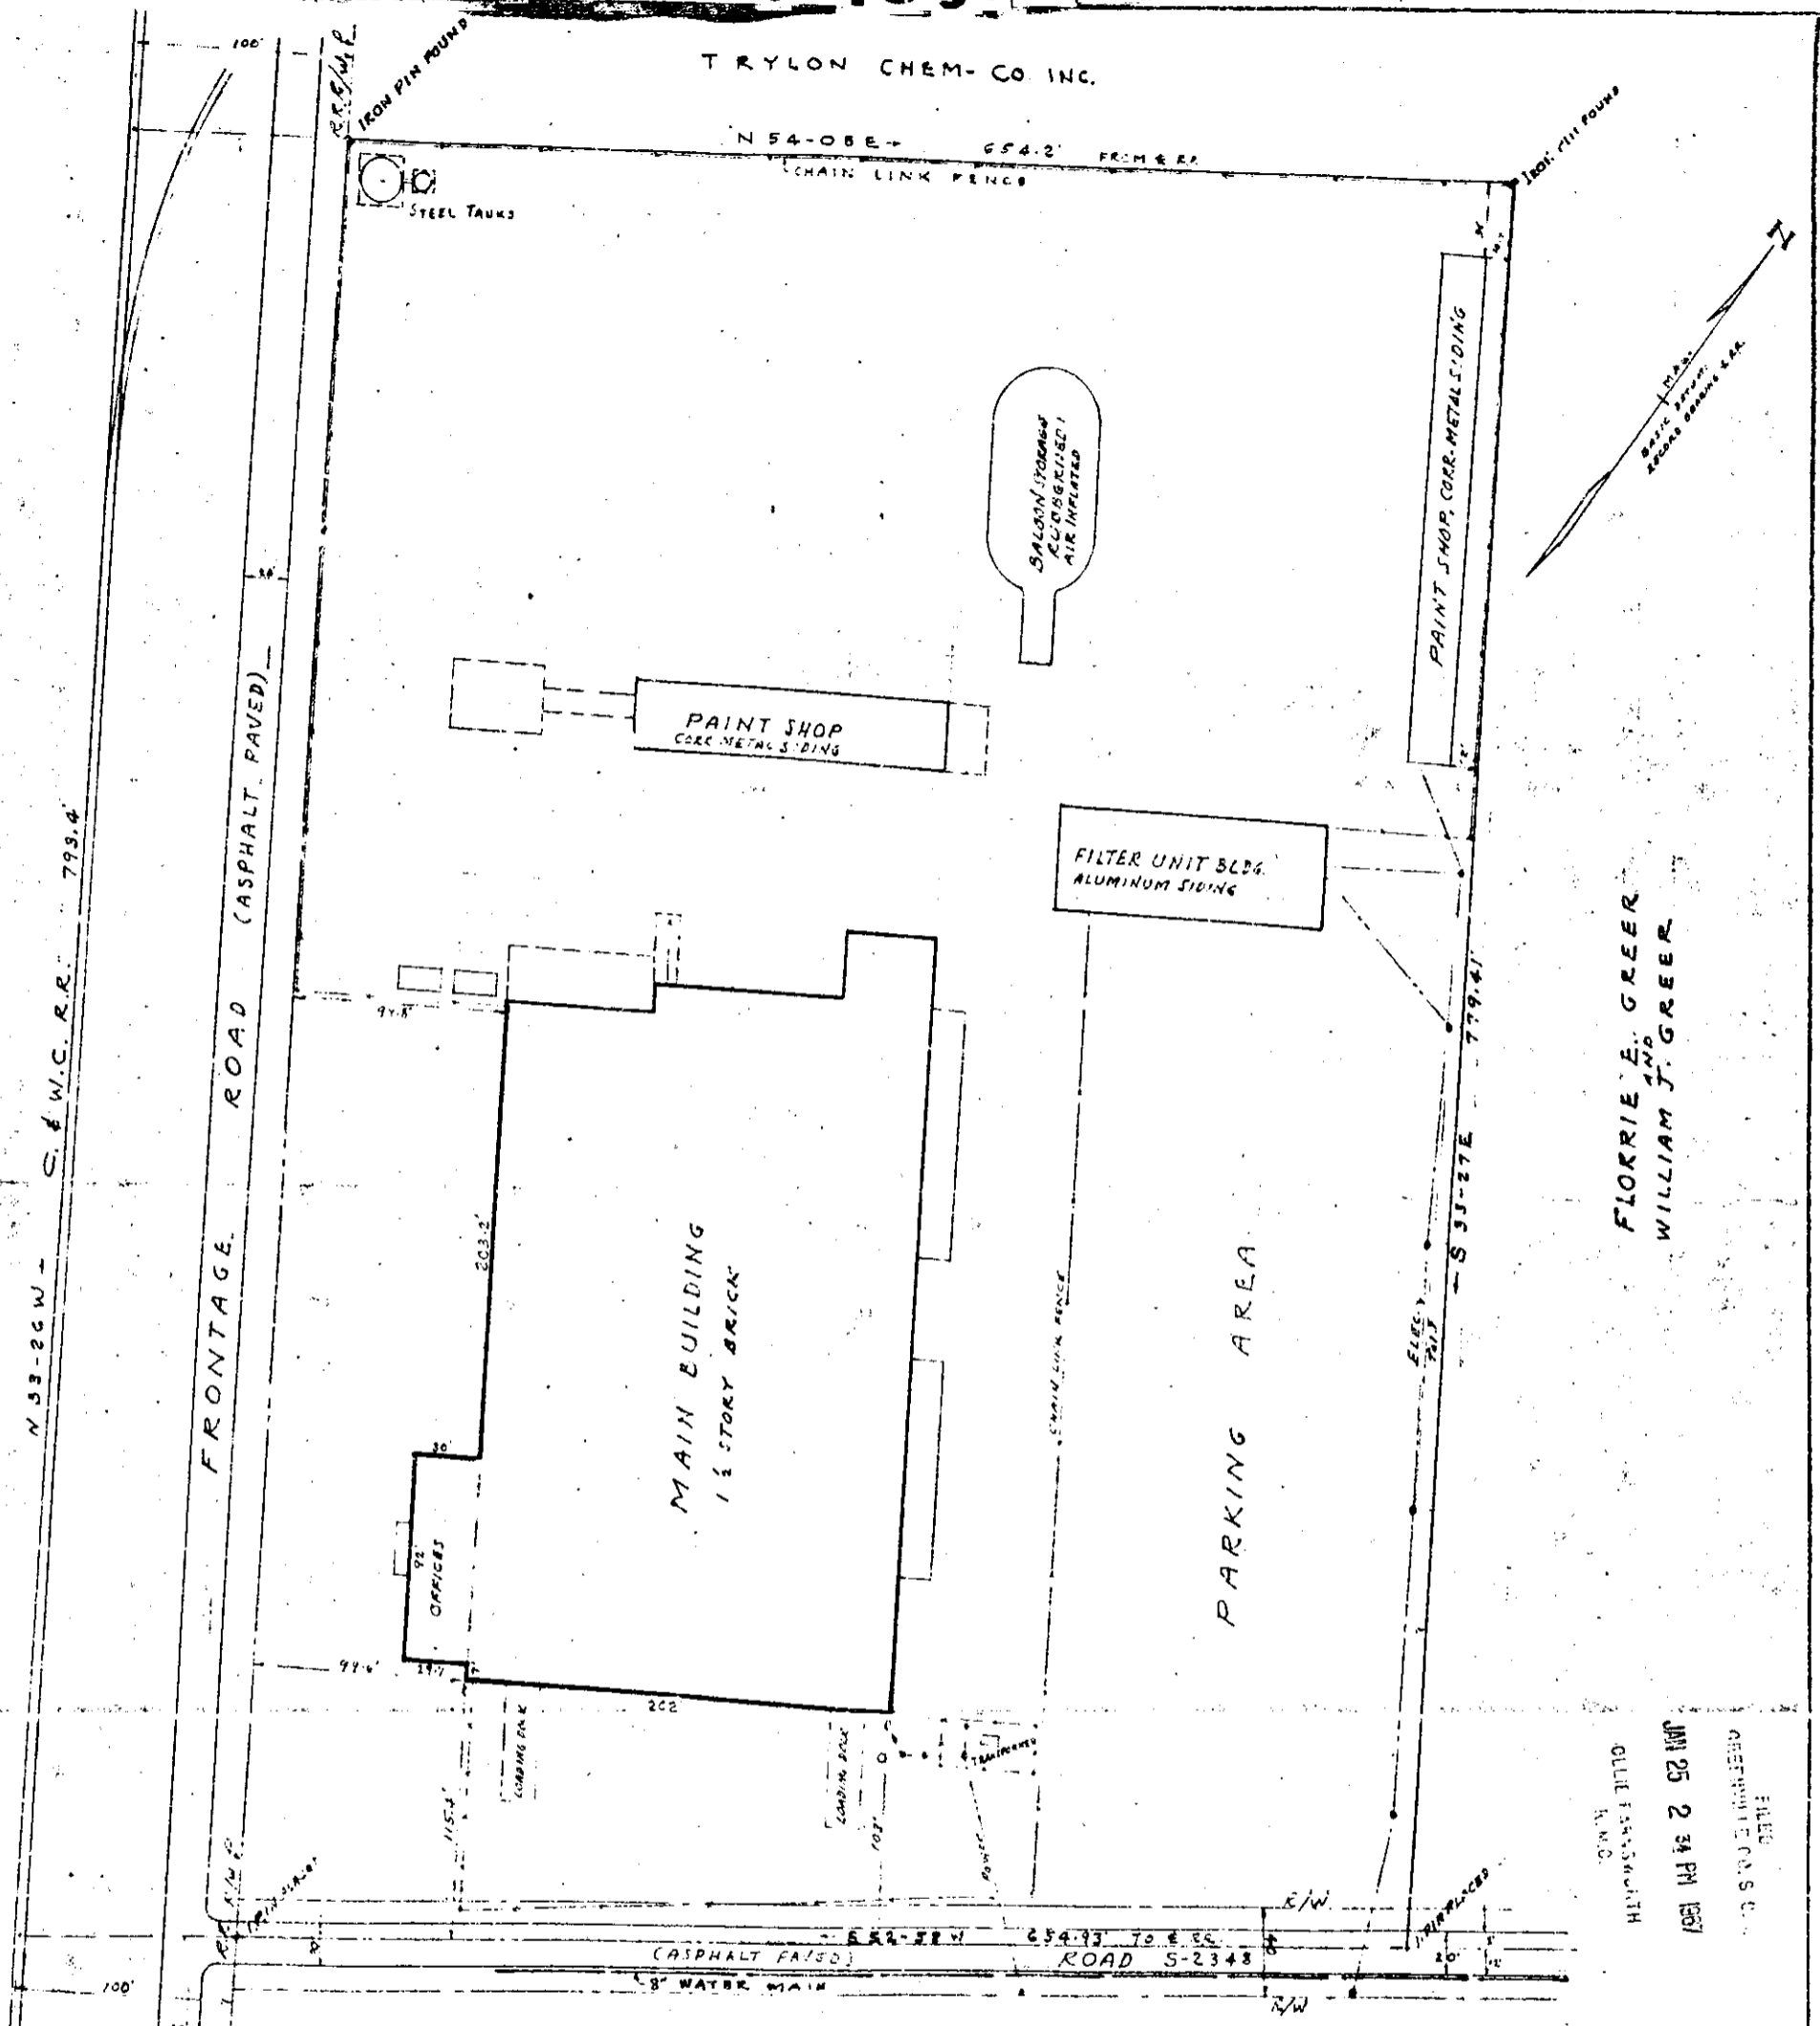

FLOKRIE E. GREER  
WILLIAM J. GREER

FILED  
GREENVILLE CO. S. C.  
JAN 25 2 34 PM 1967  
CUIE FARMOUTH  
R.M.O.

**LAND TITLE SURVEY**

THIS IS TO CERTIFY THIS PLAT AND THE SURVEY ON WHICH IT IS BASED WERE MADE IN ACCORDANCE WITH THE MINIMUM STANDARD DETAIL REQUIREMENTS FOR LAND TITLE SURVEYS JOINTLY ESTABLISHED AND ADOPTED BY ATA AND ACS.M. IN 1963.

BY: *RK Campbell*  
CAMPBELL & CLARKSON REG. NOS. 1963 1289  
SURVEYORS INC.

See 2.50 17930 888-69

PROPERTY OF  
**METAL PRODUCTS CORPORATION**  
MAULDIN SOUTH CAROLINA  
GREENVILLE COUNTY



**BAD COPY**

#17930 Filed this 25 day of Jan. 1967  
And Recorded in Vol. PPP Page 69 at 2:34 P.M.  
*CUIE FARMOUTH*  
Register of Deeds Greenville County, S. C.