


NOTE:  
 DUPLEX APTS  
 EACH LOT.

FINAL PLAN APPROVED BY PLANNING & ZONING COMM 2-7-67  
**FINAL PLAN APPROVED**  
 GREENVILLE CITY PLANNING & ZONING COMMISSION  
 DATE 3/13/67 BY *J. Ebbetts*  
 SECRETARY OF COMMISSION

FILED  
 GREENVILLE CO. S. C.  
 MAR 22 12 10 PM 1967  
 OLLIE FARNSWORTH  
 R.M.C.

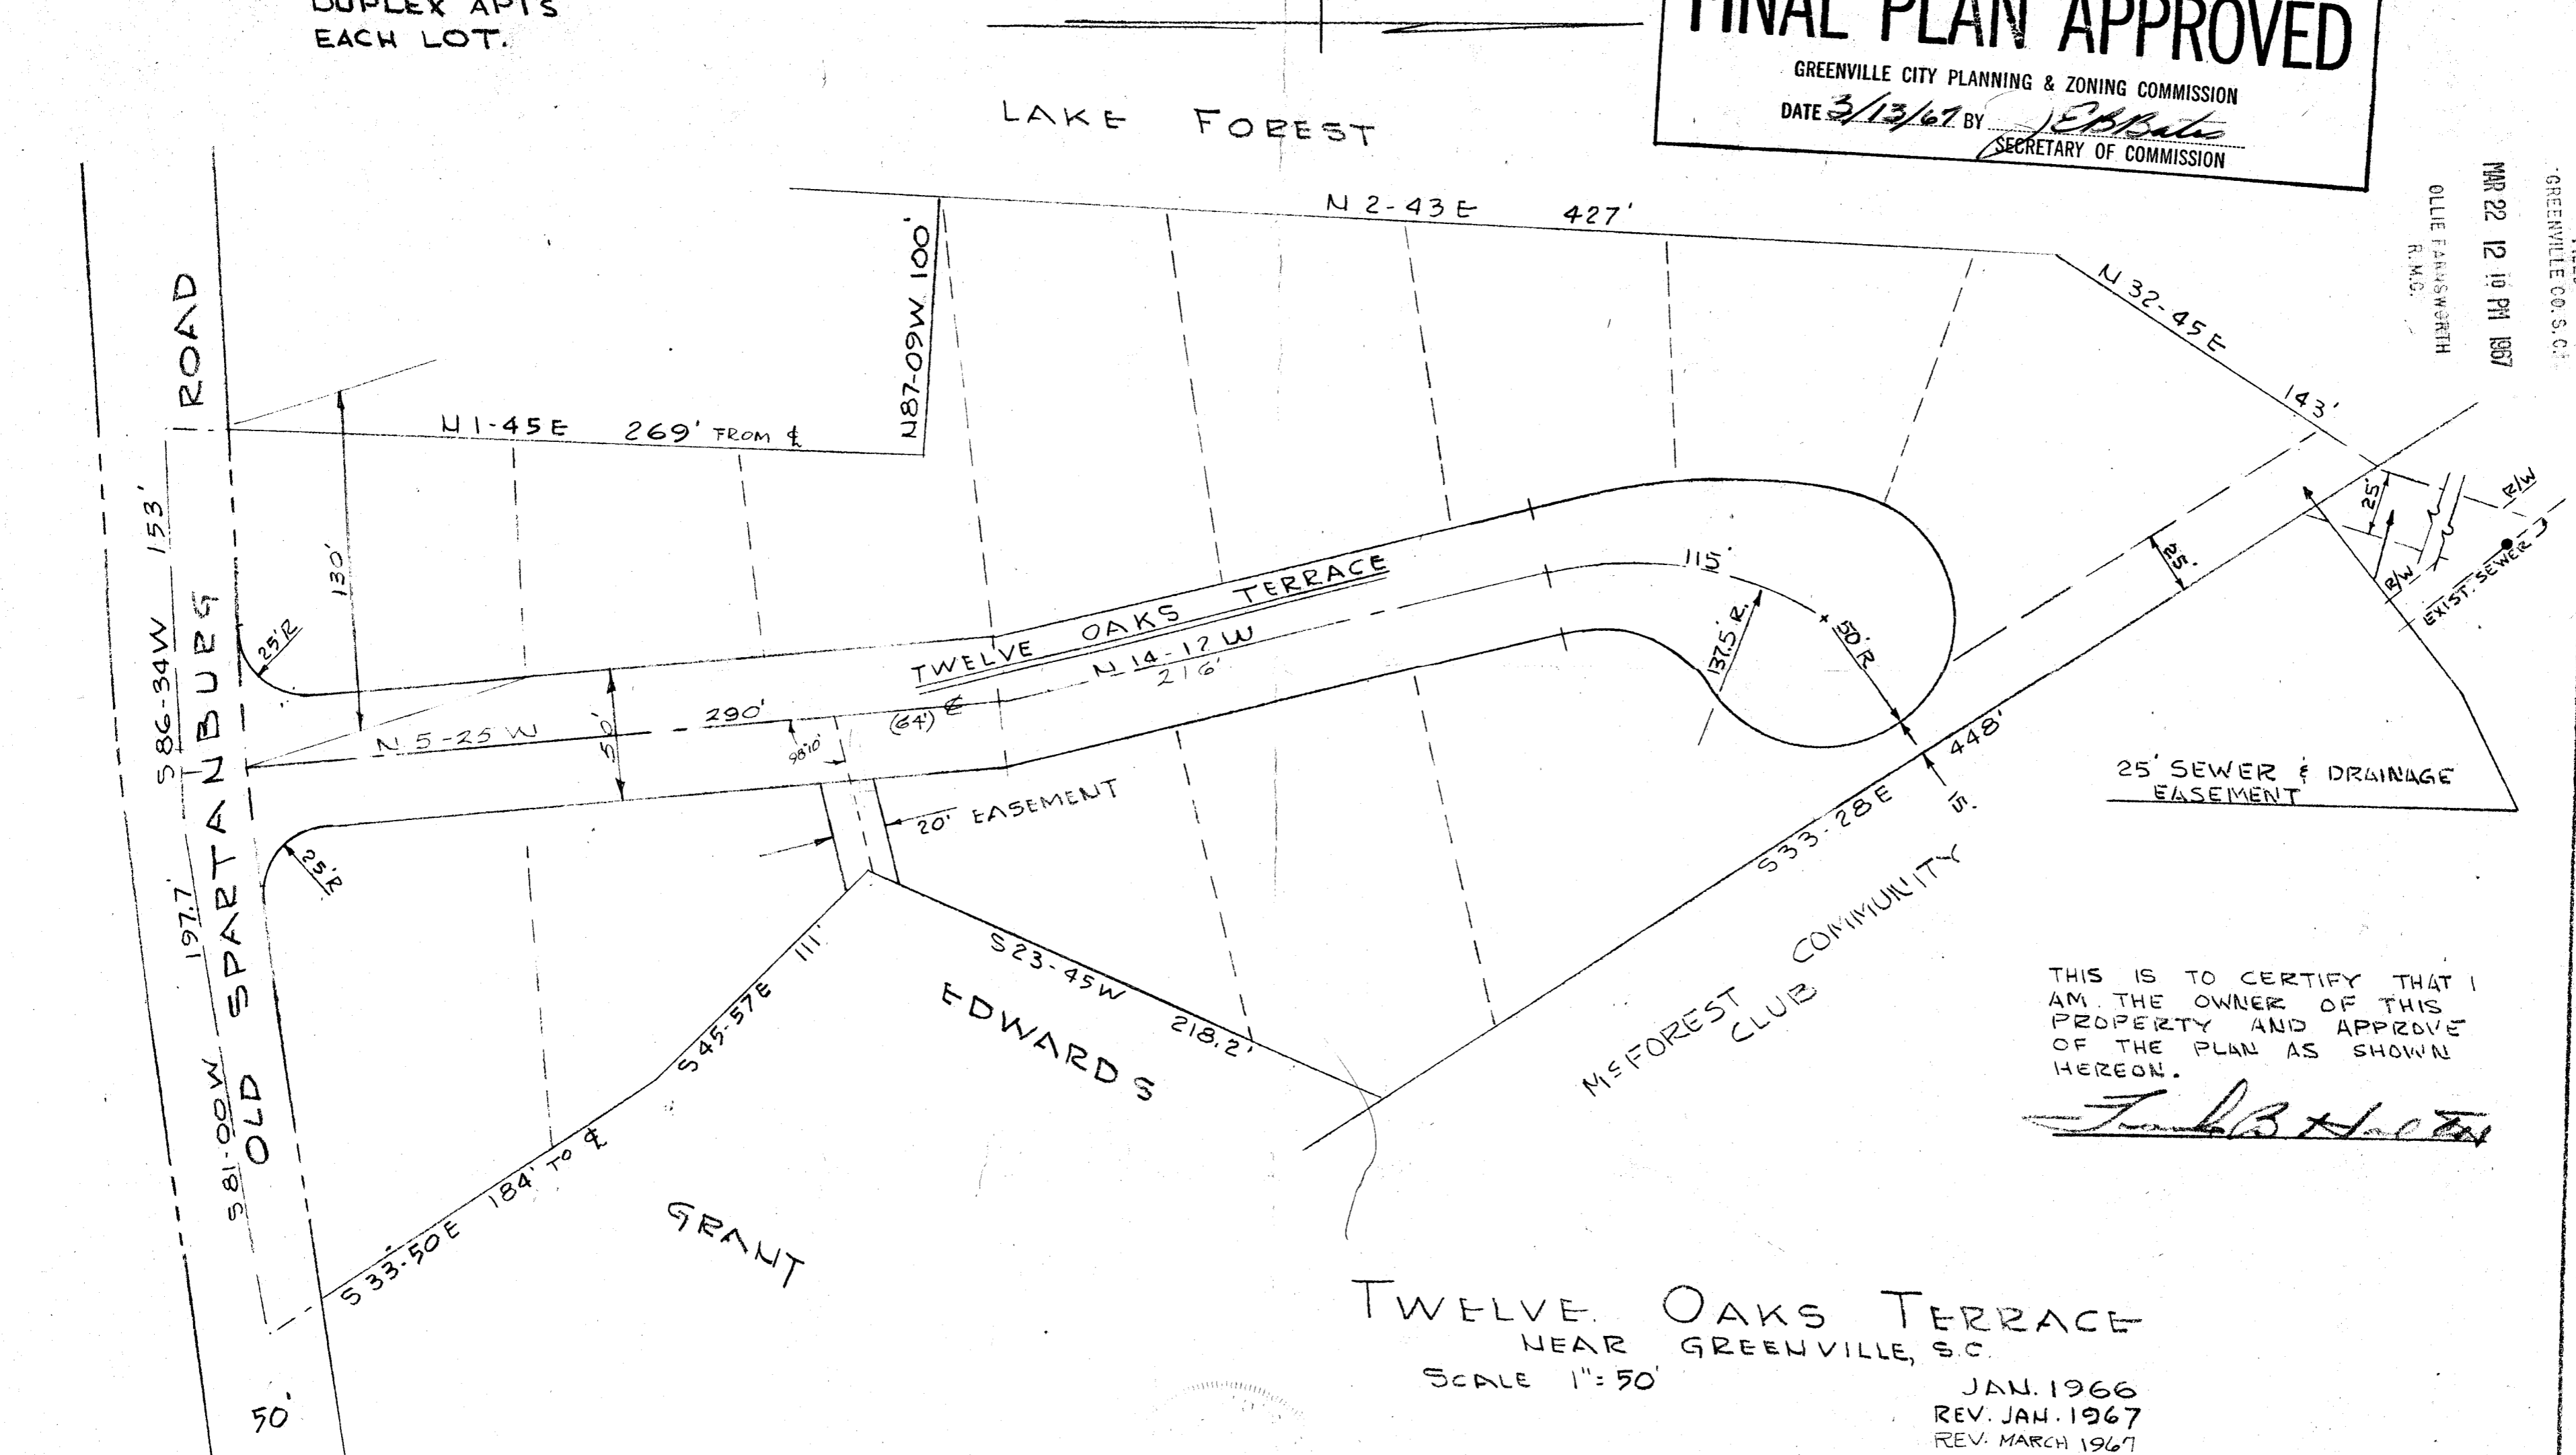

THIS IS TO CERTIFY THAT I  
 AM THE OWNER OF THIS  
 PROPERTY AND APPROVE  
 OF THE PLAN AS SHOWN  
 HEREON.  
*J. B. Hester*

TWELVE OAKS TERRACE  
 NEAR GREENVILLE, S.C.  
 SCALE 1" = 50'  
 JAN. 1966  
 REV. JAN. 1967  
 REV. MARCH 1967

I CERTIFY THE ABOVE  
 SURVEY IS CORRECT.  
*Donna Shanks*  
 REG. ENG'G. NO. 962

PIEDMONT ENGINEERS & ARCHITECTS.

22754  
 Code in 2.50 - 999-91

# 22754 Filed This 22nd day of March 1967  
 And Recorded in Vol. PPP Page 91 at 12:12 P.M.  
*Ollie Farnsworth*  
 Register Meane Conveyance Greenville County, S. C.