


GREENVILLE CO. S.C.

JUN 20 4 19 PM 1967

OLLIE FARNWORTH
R.M.C.

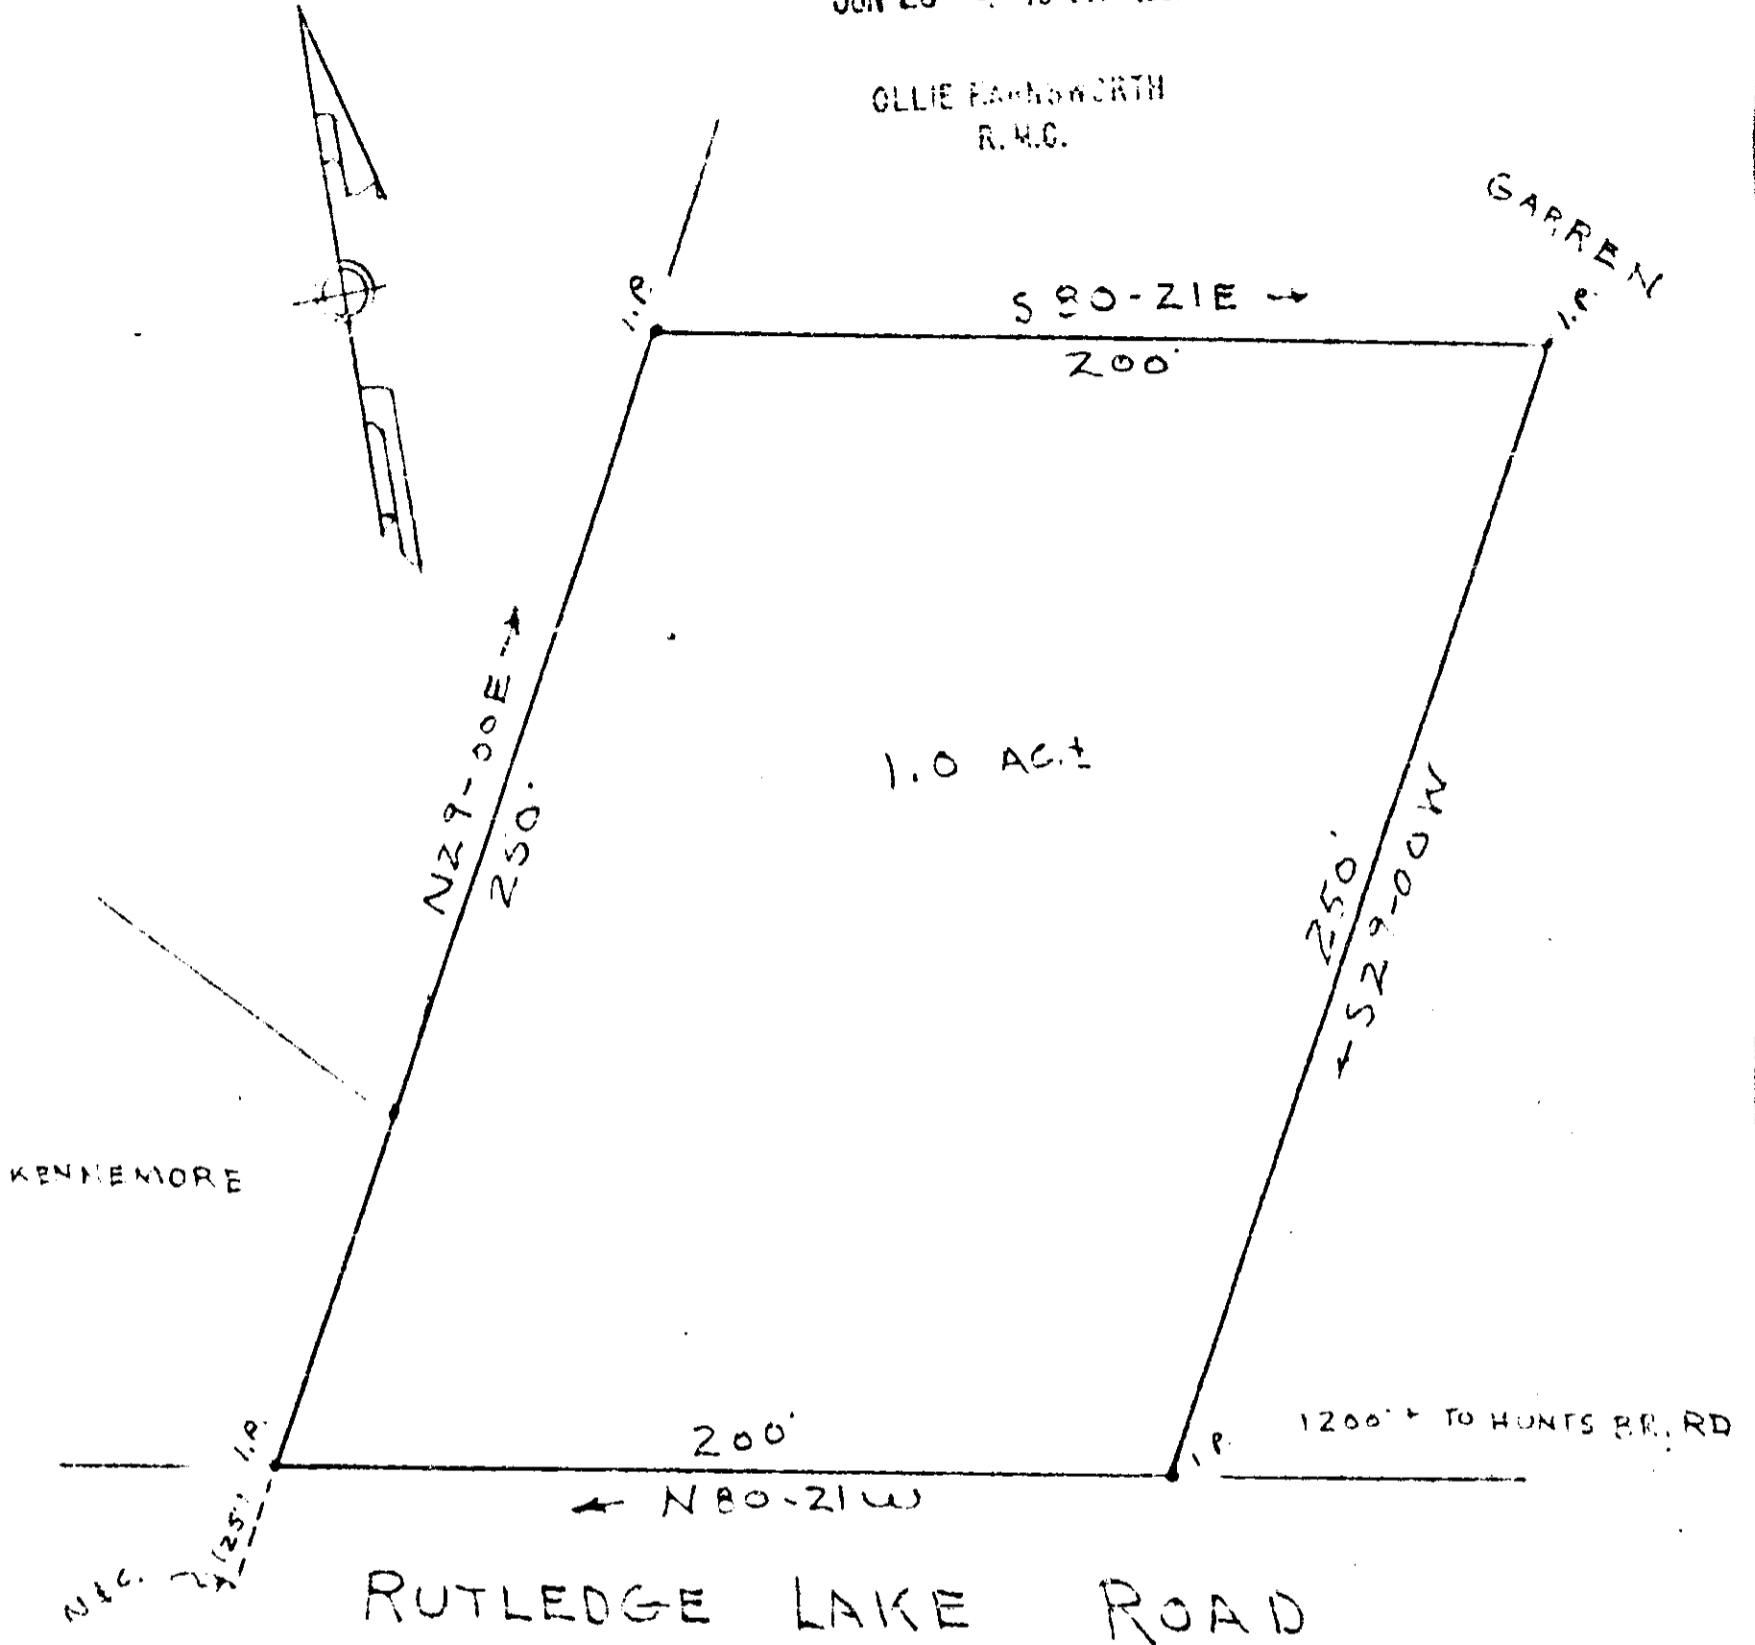


PROPERTY OF

L. W. KENNEMORE
&
LOIS L. KENNEMORE

GREENVILLE COUNTY S.C.

WEBB SURVEYING & MAPPING CO.

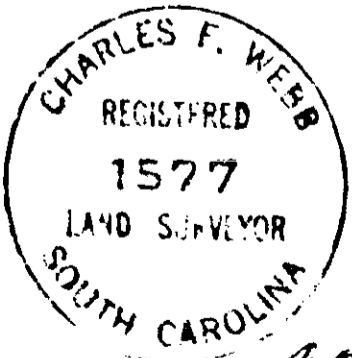

SCALE 1" = 50'

JUNE 13, 1967

BLK. BK. REF. 509.2-1-43

31188
000-170

31188 Filed This 20 day of June 1967

And Recorded in Vol. QQQ, Page 170 at 4:19 P.M.

Ollie Farnworth

Register Meane [unclear] Greenville County, S. C.