


MARCH 16, 1968

555-54

SIDNEY P. KIRTLEY

THIS LINE BY JONES ENGR. SERVICE
PLAT. DATED, MAR. 9, 1968

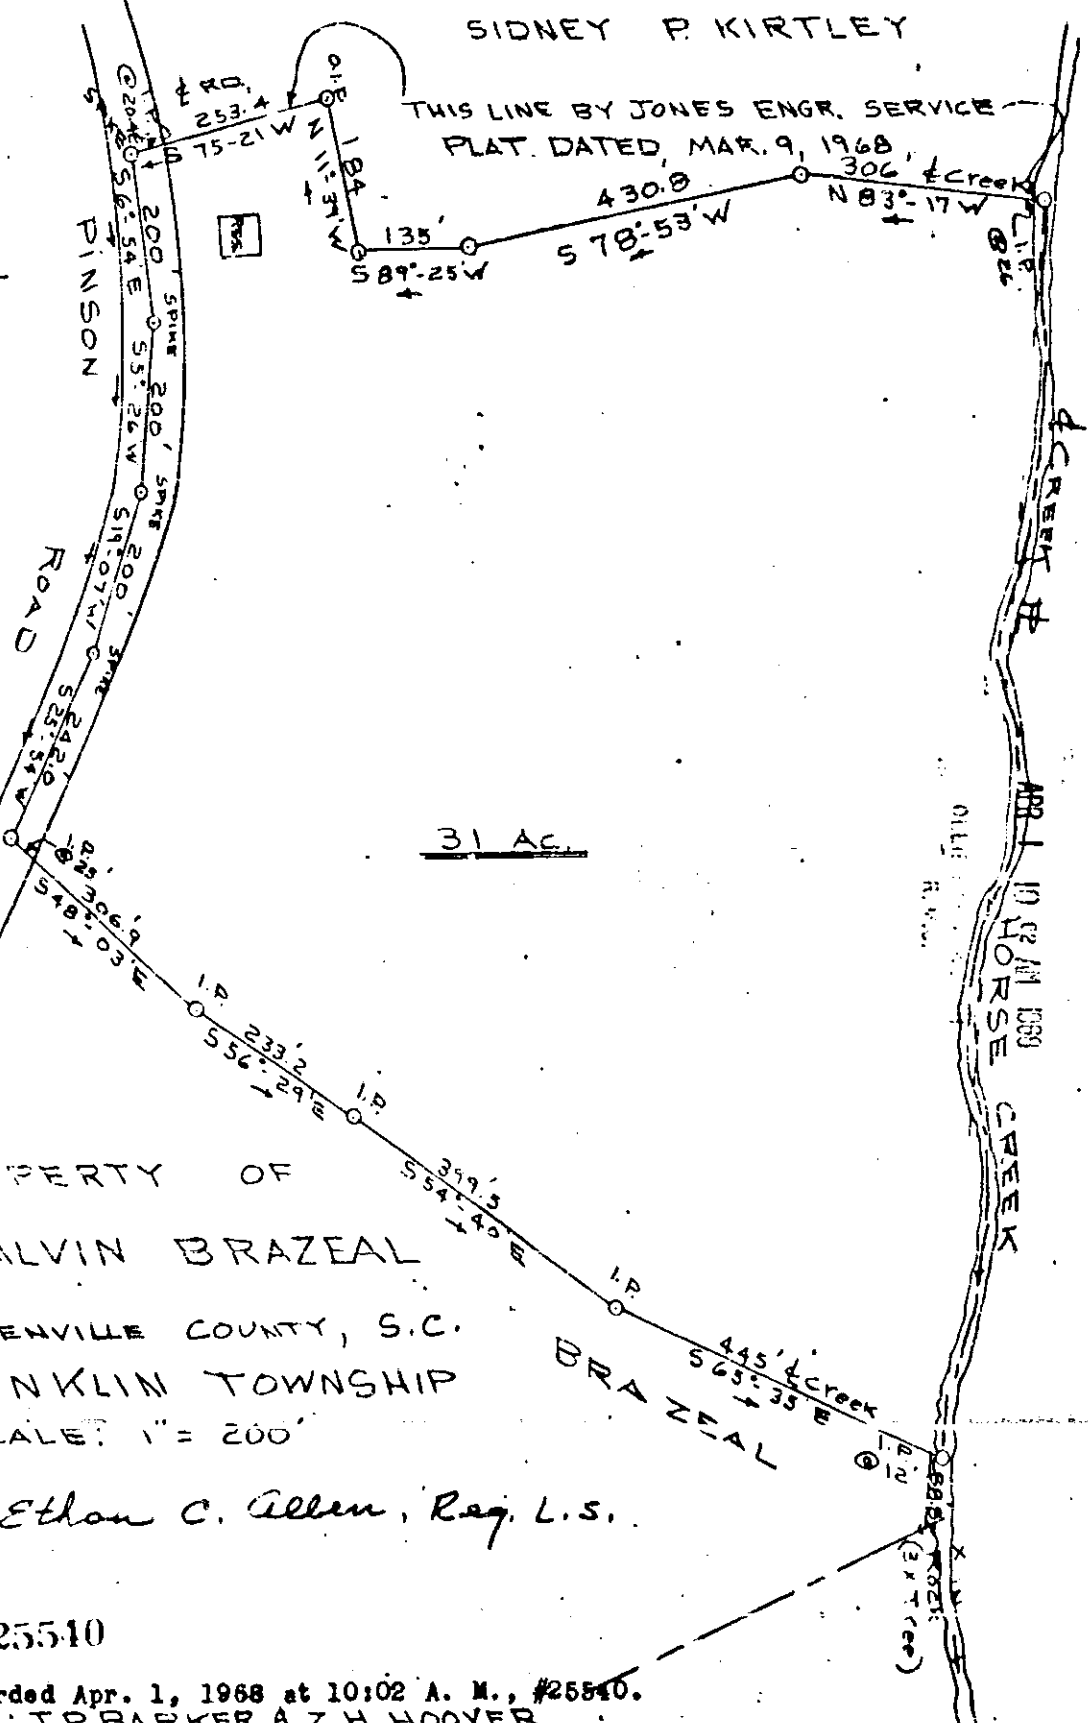

PROPERTY OF
J. ALVIN BRAZEAL
GREENVILLE COUNTY, S.C.
DUNKLIN TOWNSHIP
SCALE: 1" = 200'

Ethan C. Allen, Reg. L.S.

25510

Recorded Apr. 1, 1968 at 10:02 A. M., #25510.
FIELD: J.P. BARKER & Z.H. HOOVER

Picture 100 SSS-54