
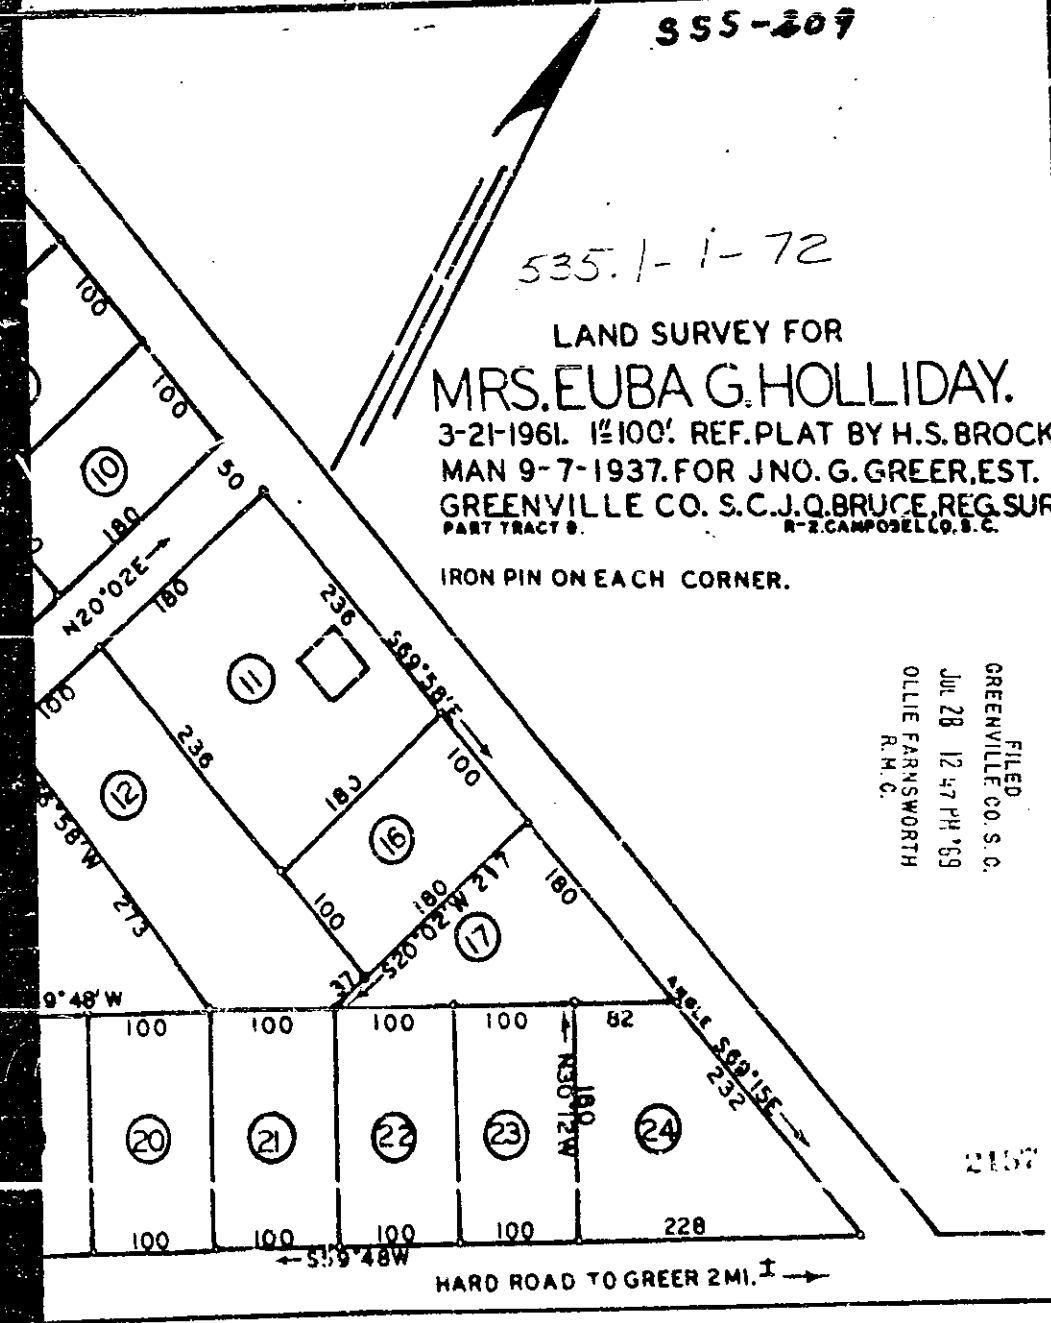


SSS-208

SSS-209

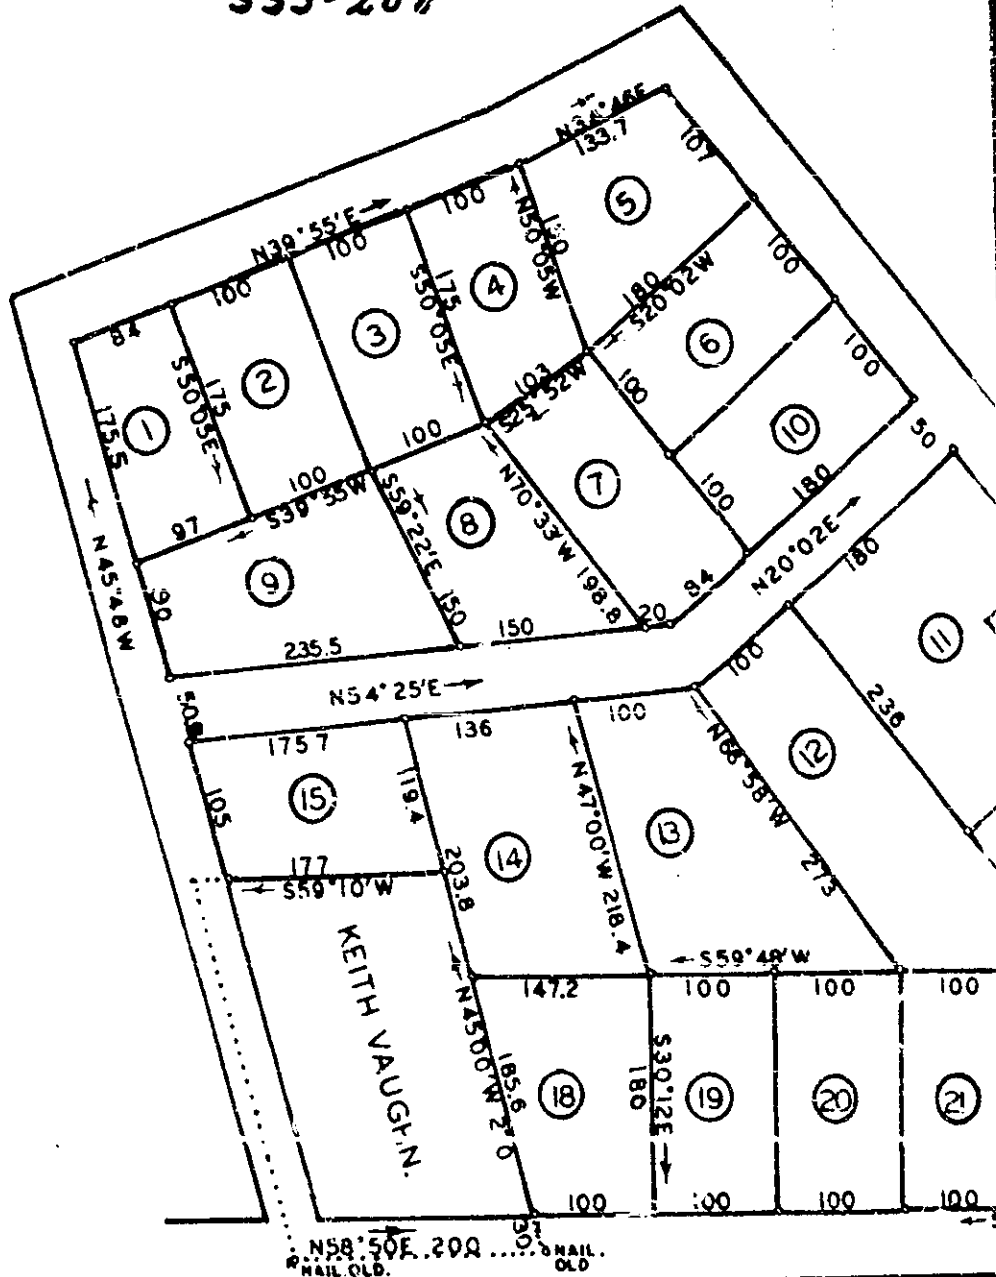

535.1-1-72

LAND SURVEY FOR  
**MRS. EUBA G. HOLLIDAY.**  
 3-21-1961. 1 $\frac{1}{2}$  100' REF. PLAT BY H.S. BROCK-  
 MAN 9-7-1937. FOR JNO. G. GREER, EST.  
 GREENVILLE CO. S.C. J. Q. BRUCE, REG. SUR.  
 PART TRACT B. R-2 CAMPOBEL CO. S.C.

IRON PIN ON EACH CORNER.

FILED  
 GREENVILLE CO. S.C.  
 JUL 28 12 47 PM '69  
 OLLIE FARNSWORTH  
 R.M.C.

N58°50'E. 200 ...  
 NAIL OLD.

44-208+209

Recorded July 28, 1969 at 12:42 P. M. #31592.