
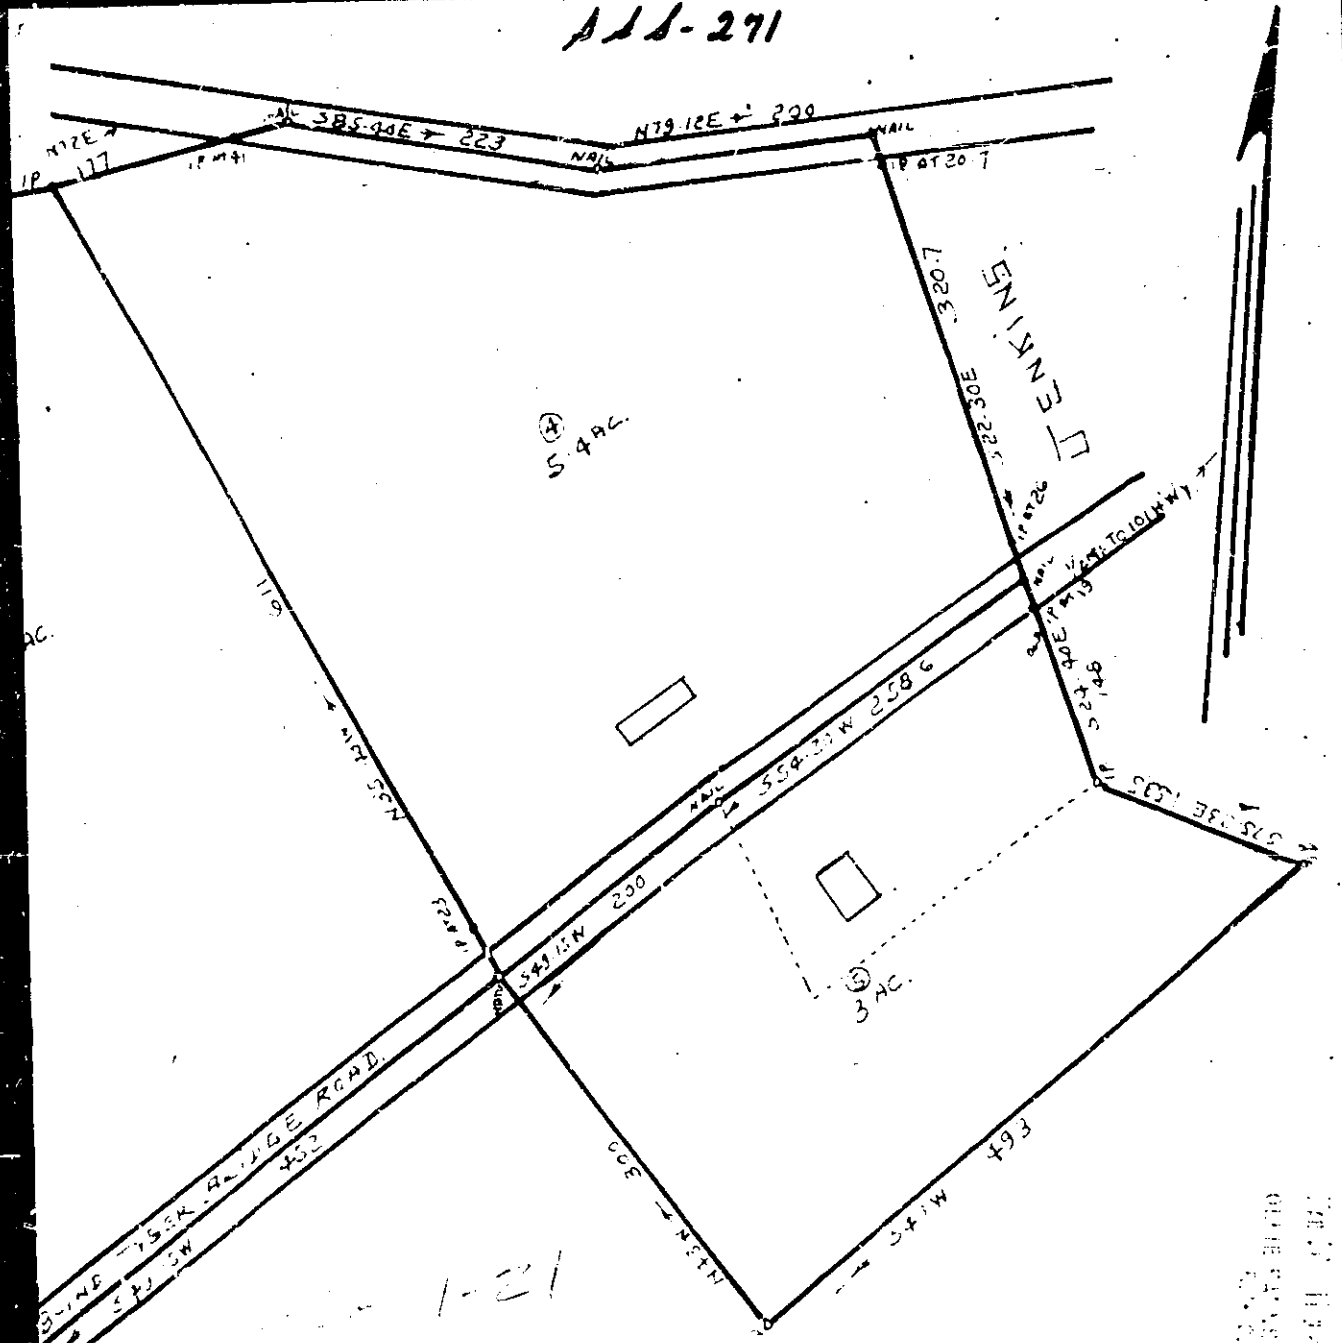


# Plat Book SSS Page 2701-271

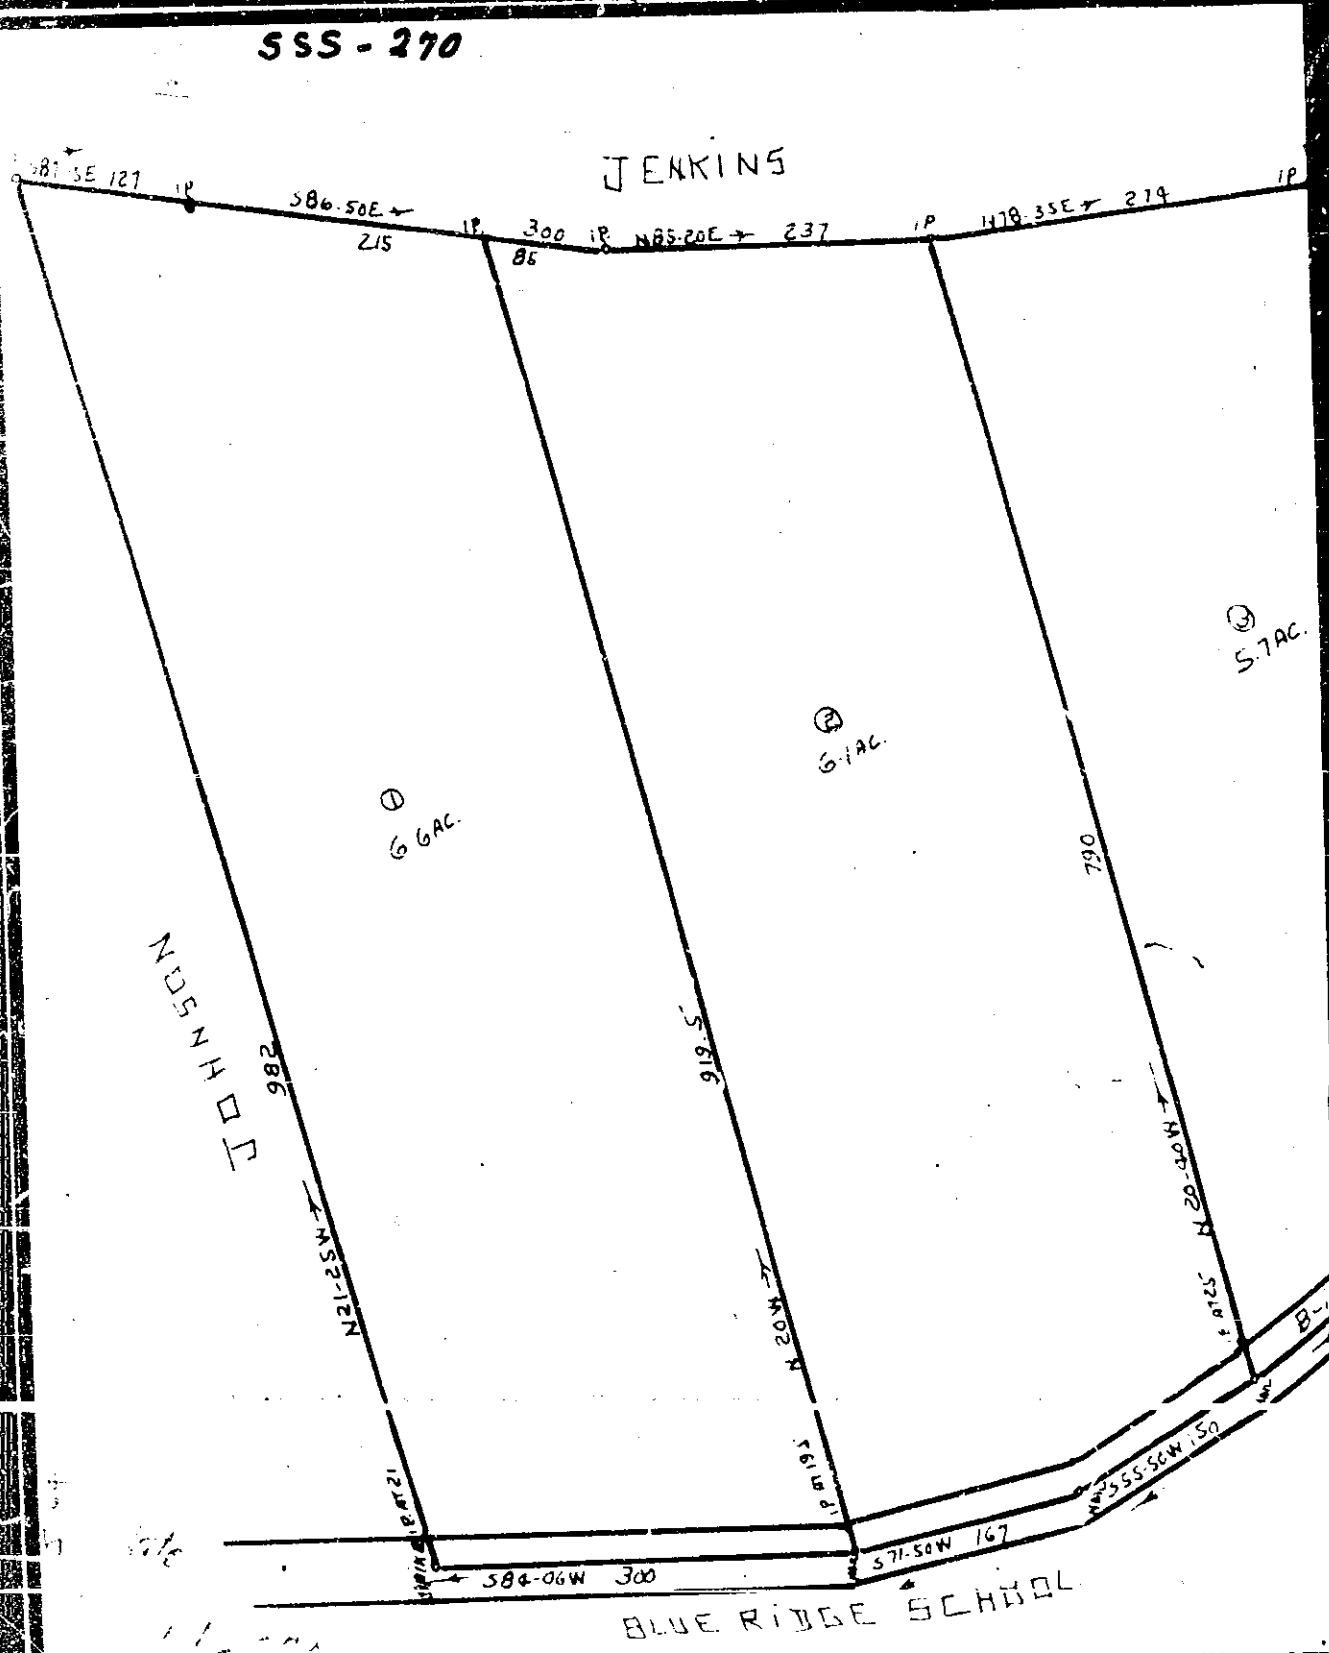

SURVEY FOR  
**O. L. SUDOUTH.**  
 GREENVILLE, S.C.

AT BLUE RIDGE SCHOOL,  
 EDWARDS BLVD. 337 VOL. 212 PG. 166,  
 1-30-1970

MAR 10 1970

GREENVILLE CO. S.C.  
 DEPT. OF REGISTRATION  
 100 N. MAIN ST.  
 GREENVILLE, S.C. 29601