
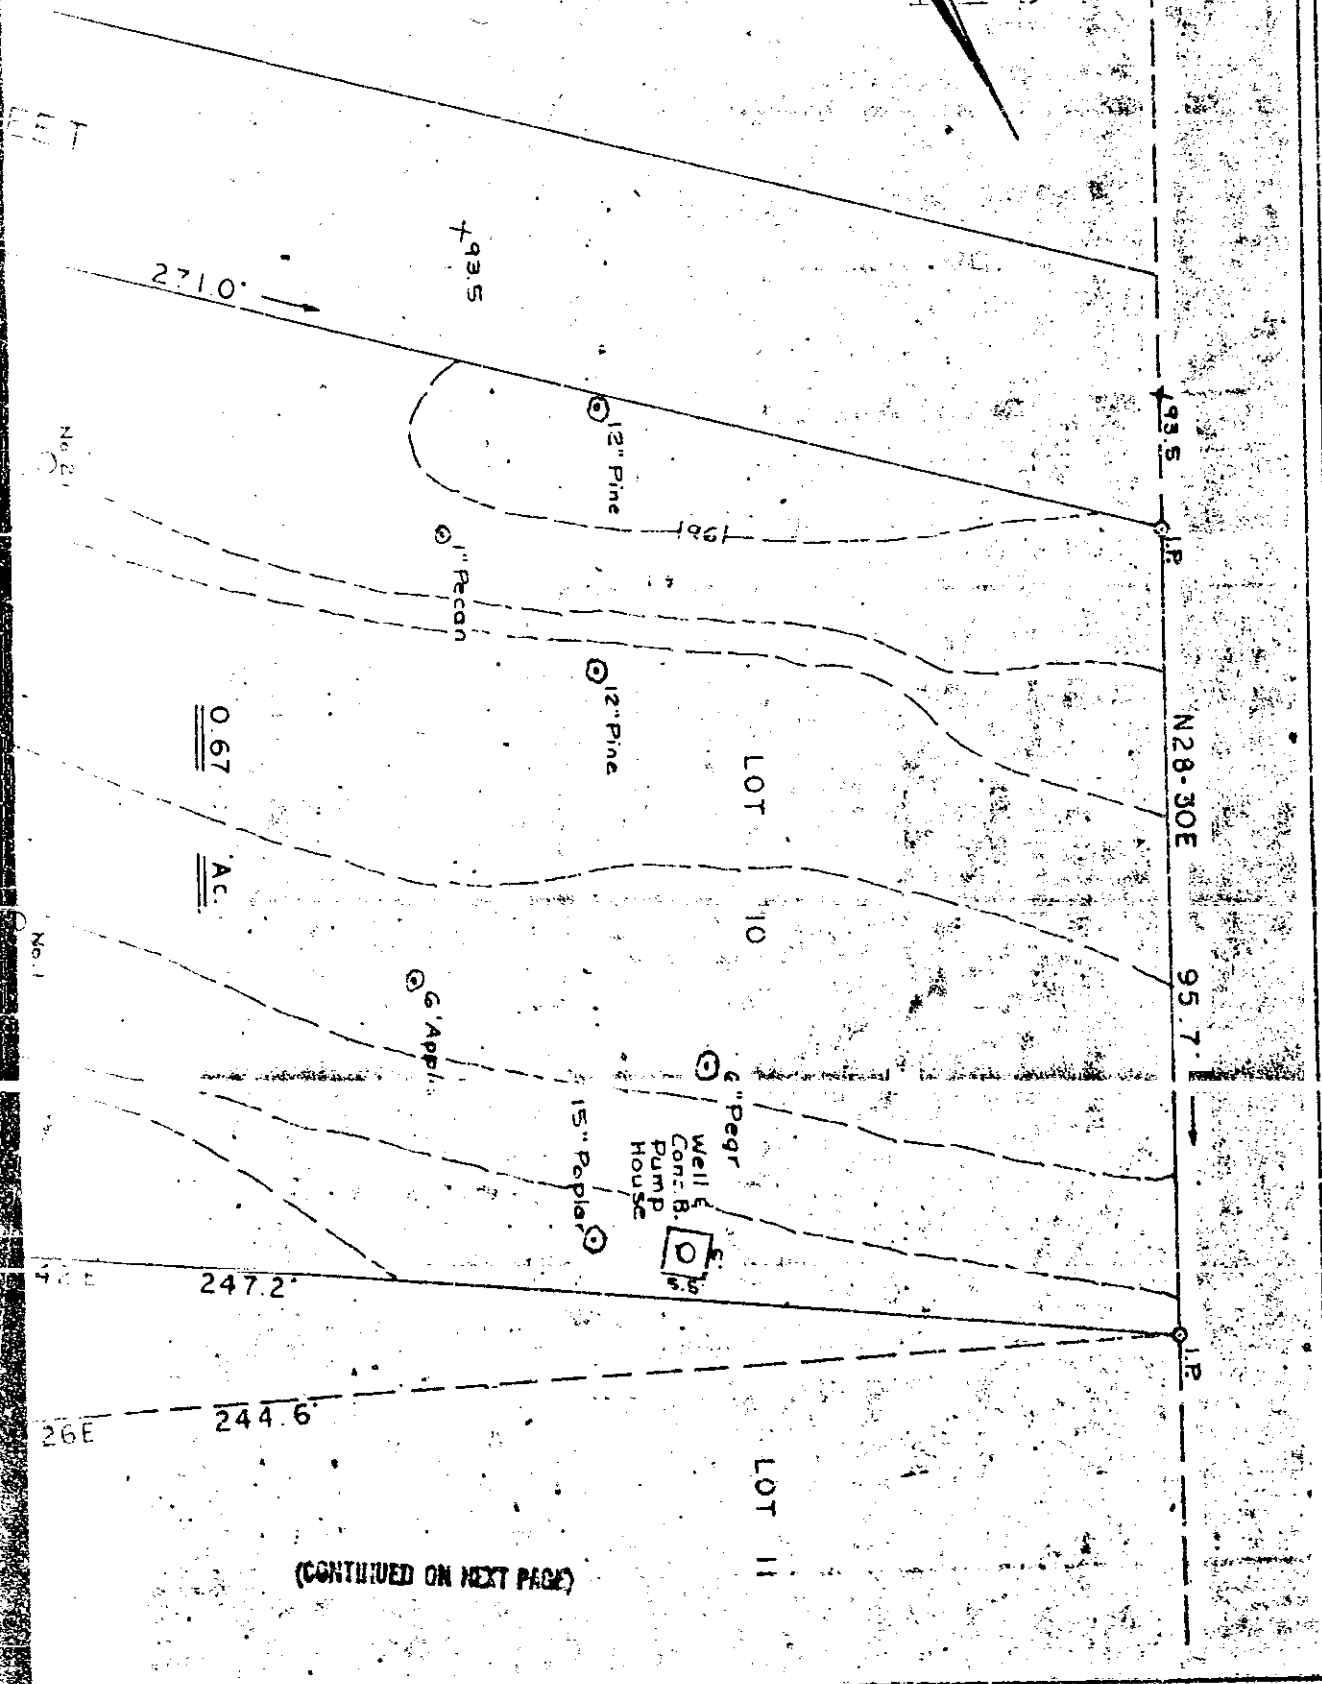


Plat Book SSS Page 410

S-411

SSS-410

FILED
GREENVILLE CO. S. C.
MAY 21 2 30 PM '71
OLLIE FARNSWORTH

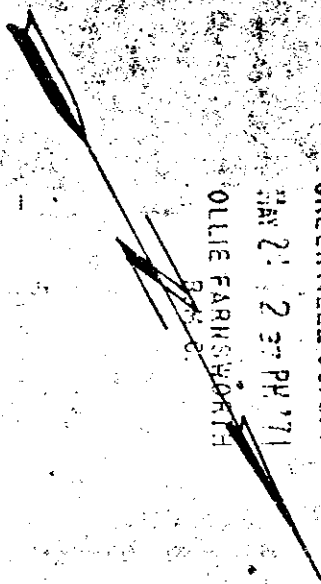

(CONTINUED ON NEXT PAGE)