

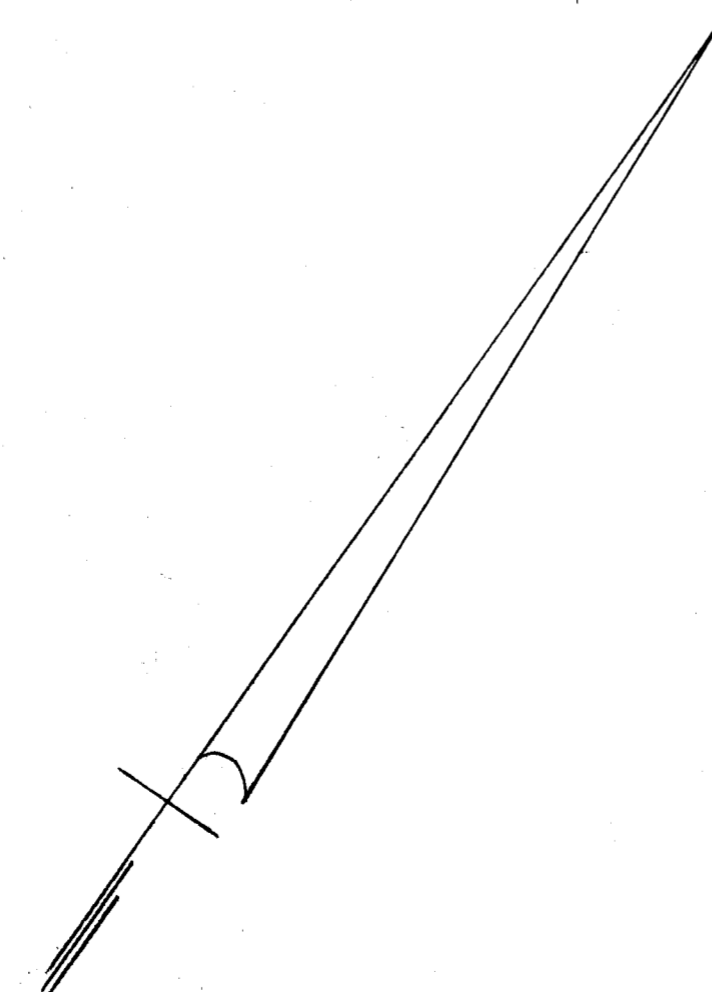
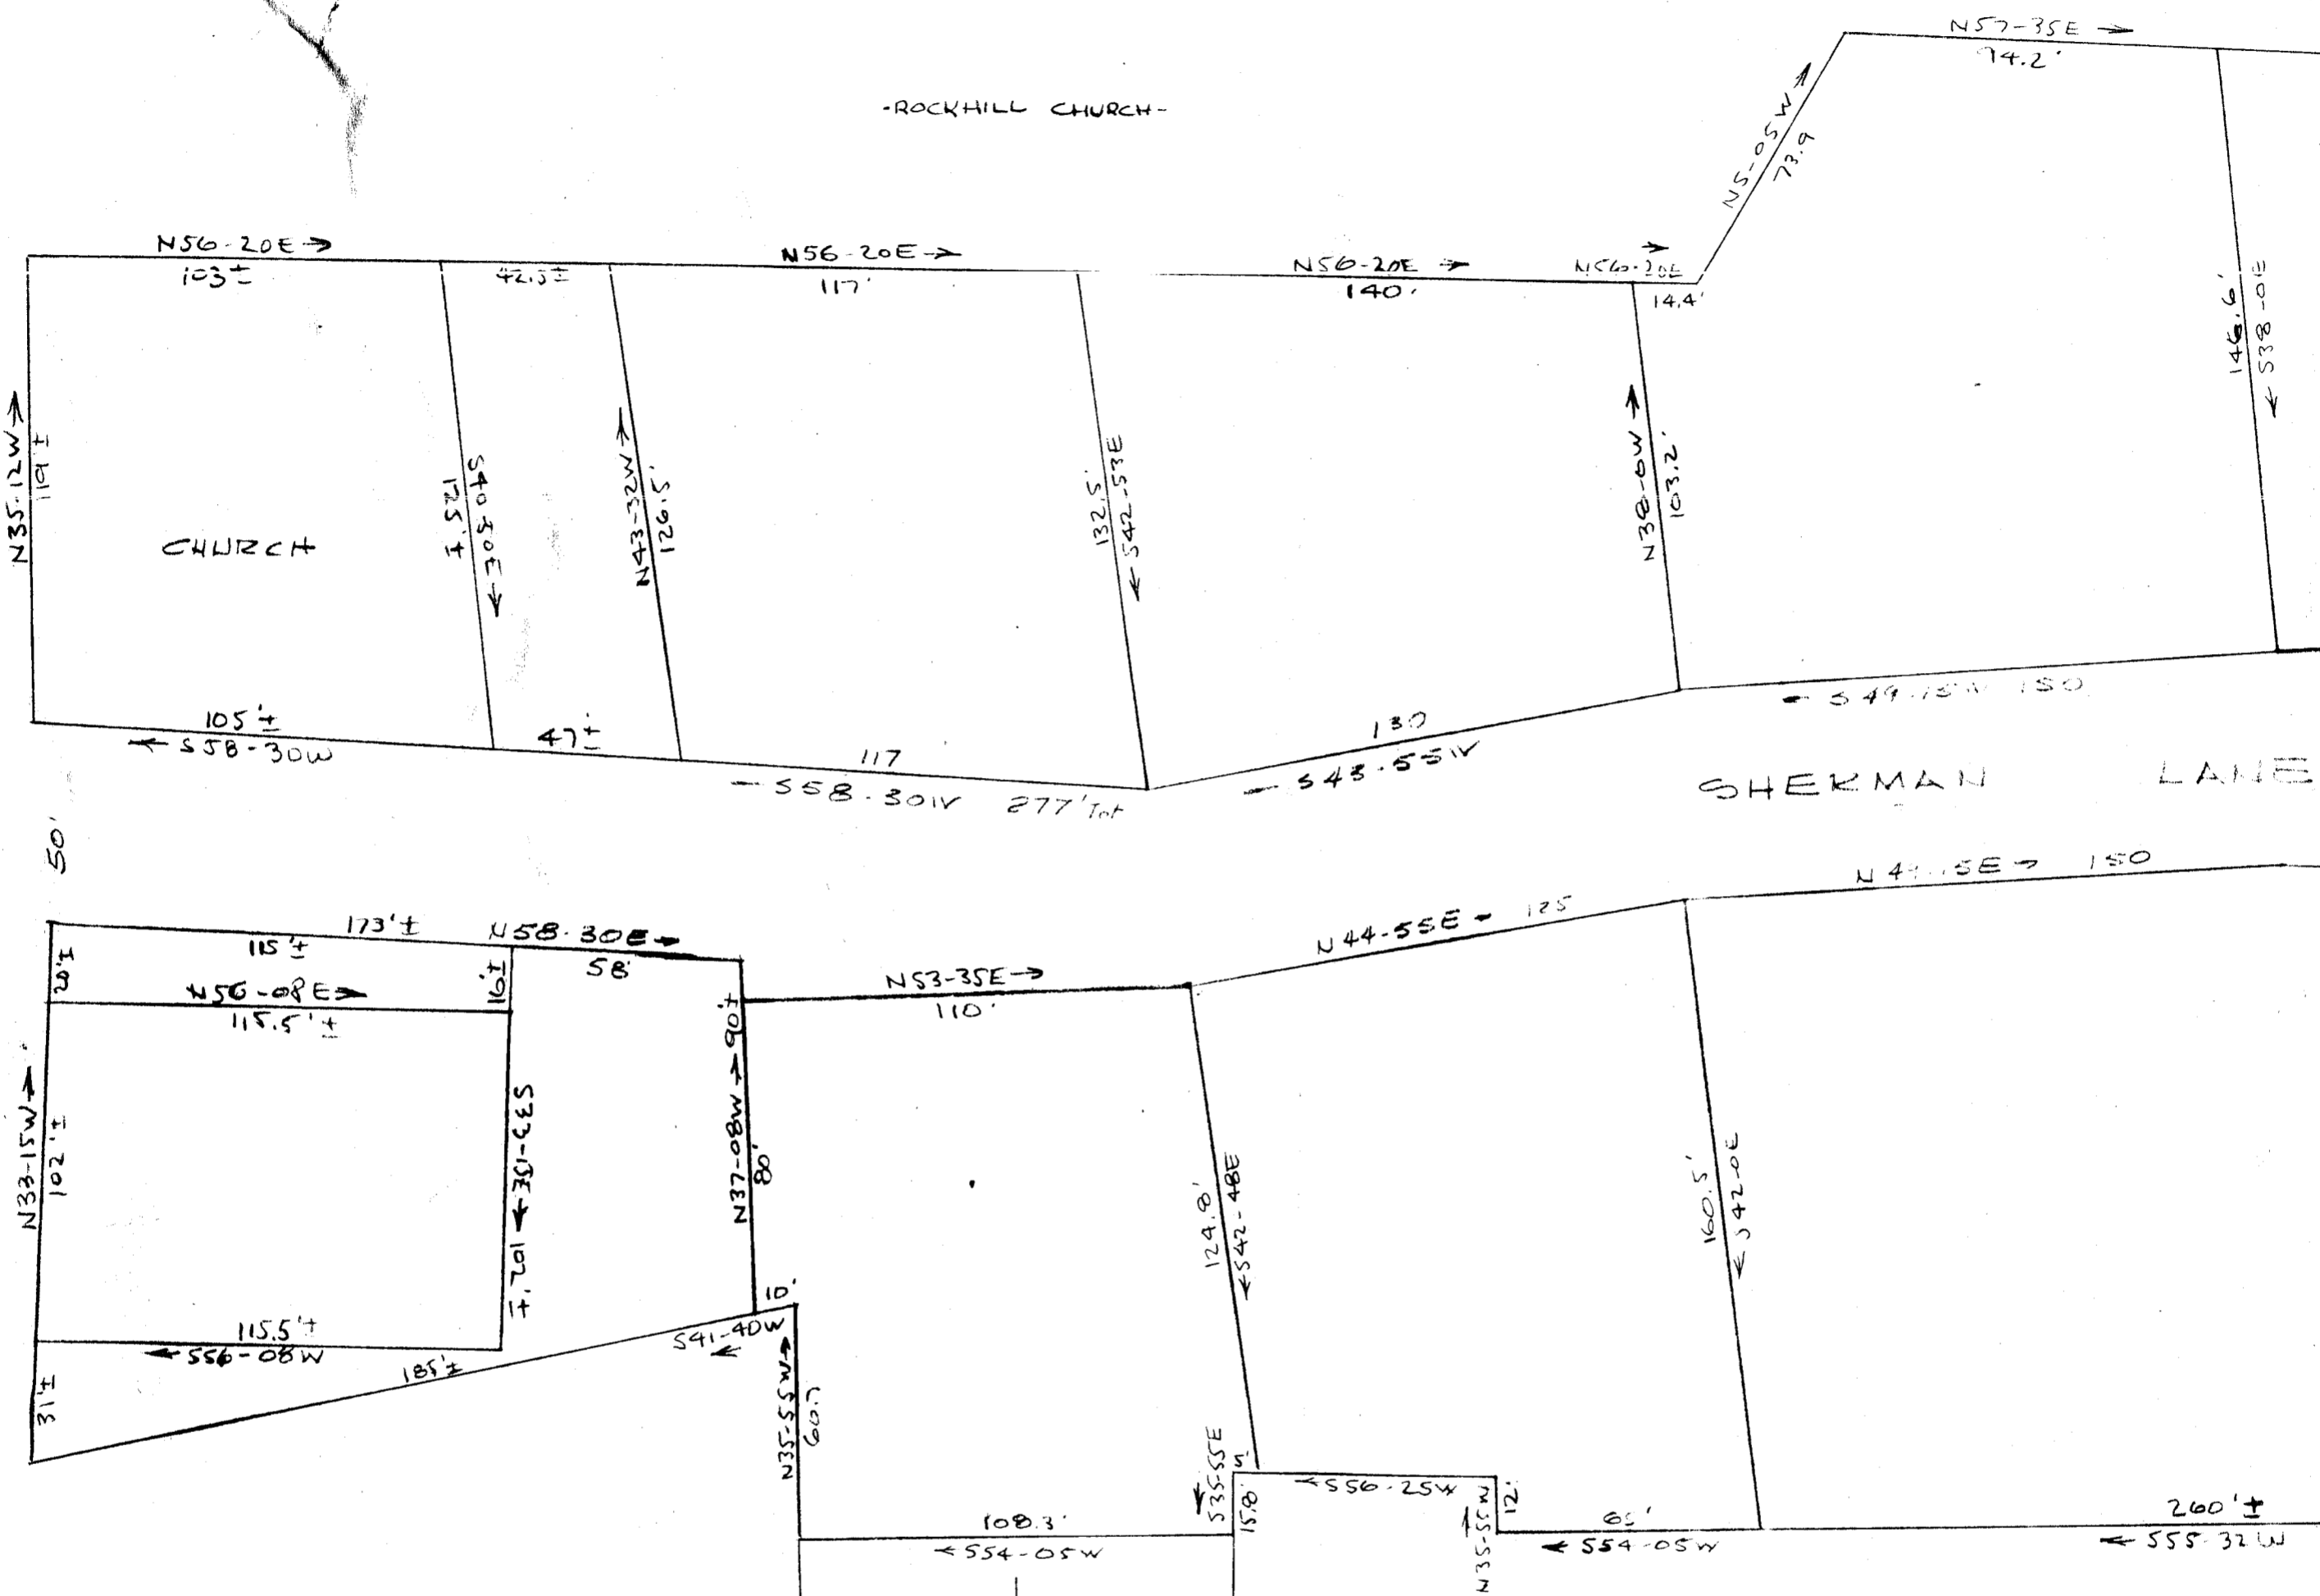


-ROCKHILL CHURCH-

PLANTATION ROAD

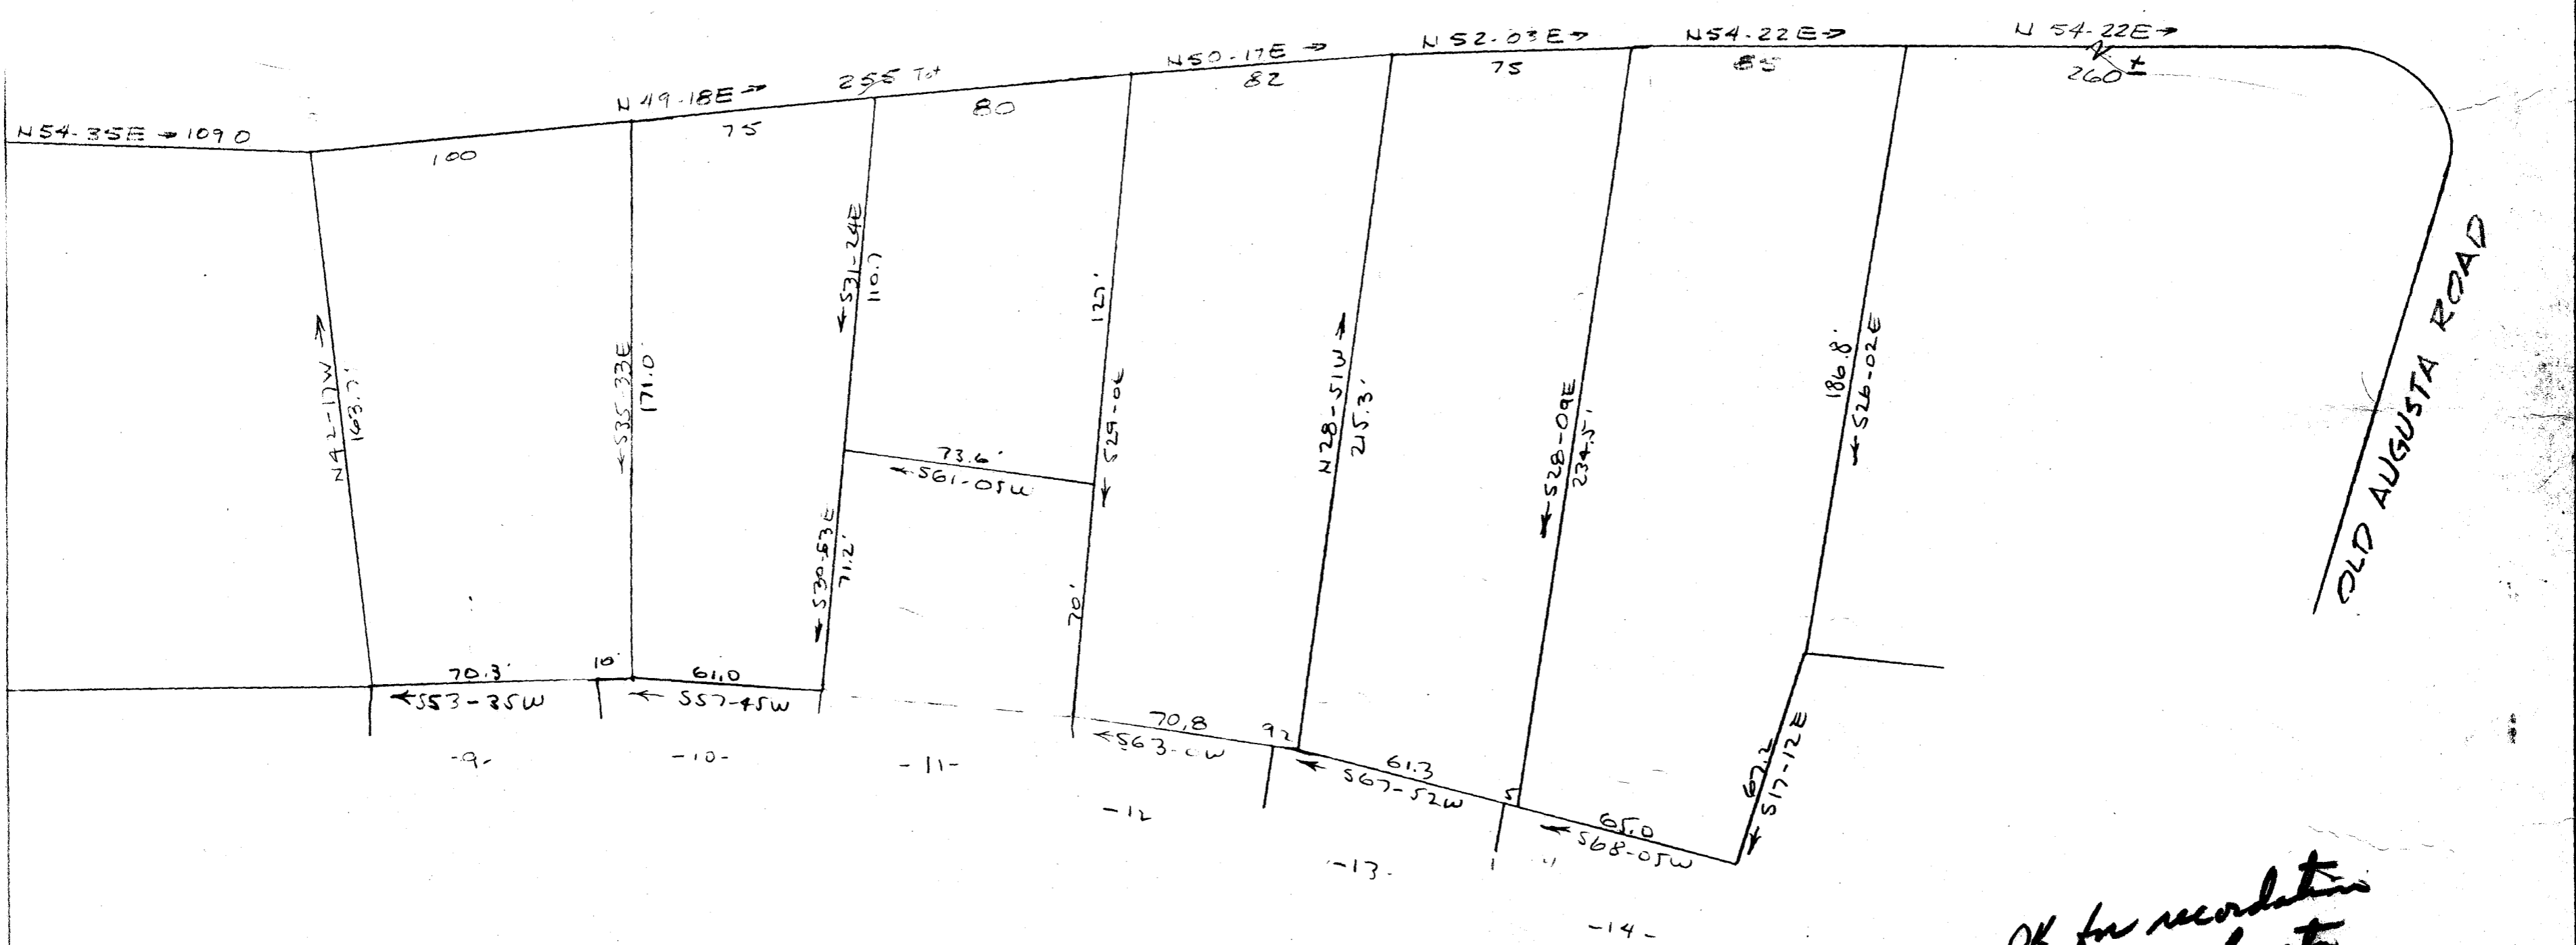

FILED
GREENVILLE CO. S. C.
SEP 20 5 00 PM 1968
OLLIE FARNSWORTH
R. 4.0.

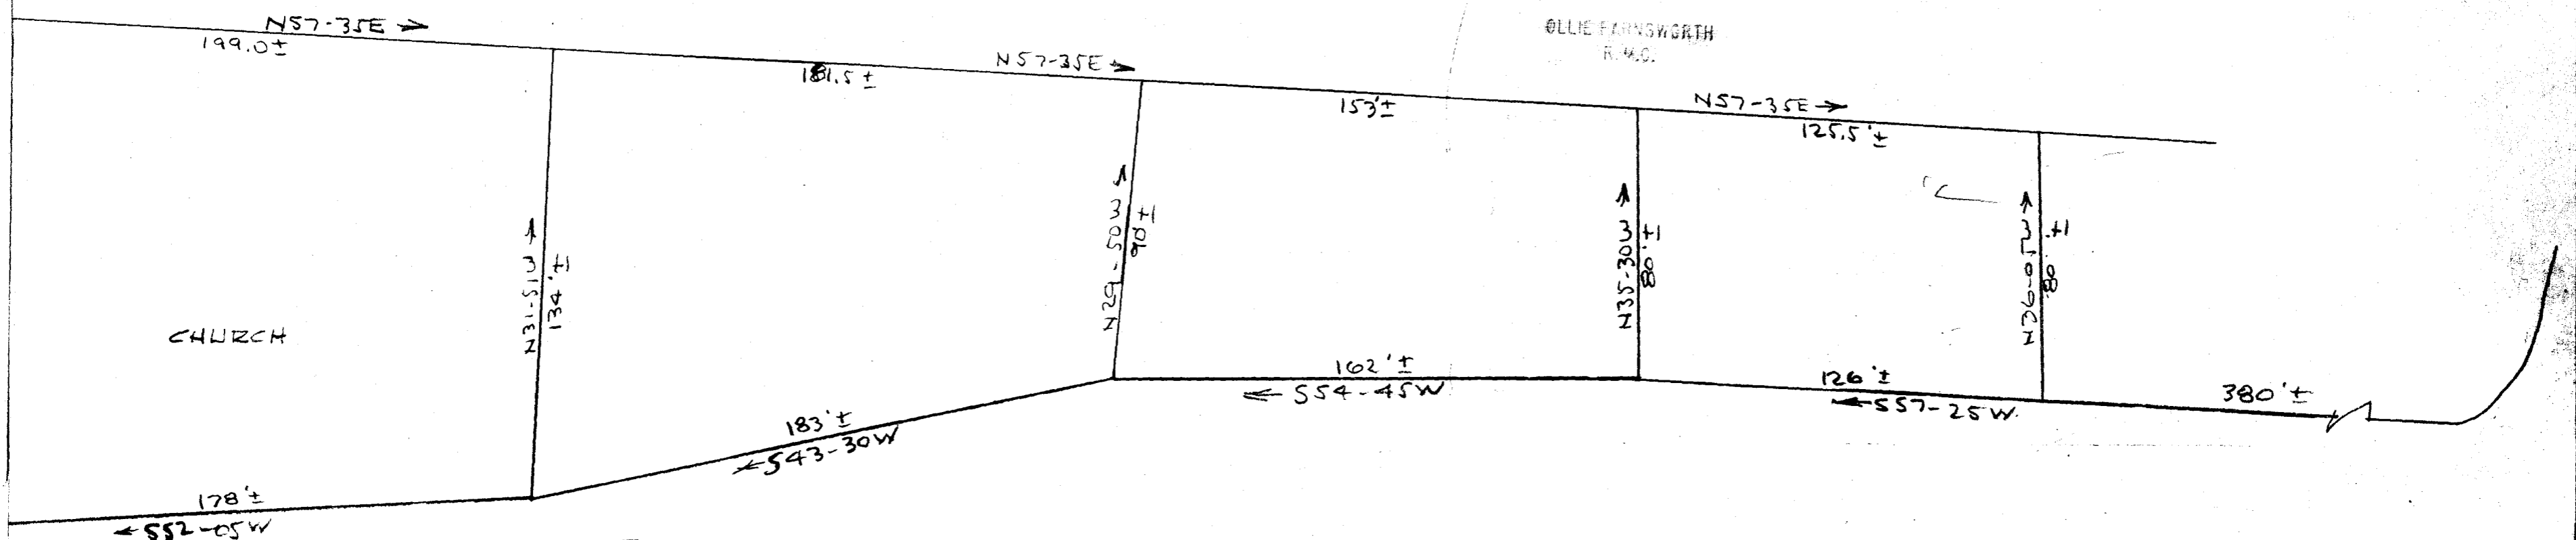

OK for recording
a. Banta
9/20/68

7202
TTT-3.00
SEP 20 1968 33

Planning Commission Approved 9/10/68
FINAL PLAN APPROVED
GREENVILLE CITY PLANNING & ZONING COMMISSION
DATE 9/10/68 BY *[Signature]*
SECRETARY OF COMMISSION

COMPILED FROM VARIOUS SOURCES FOR
OTIS DAVIS
SCALE 1"=40' 12 AUG 68
CAROLINA ENGINEERING
& SURVEYING CO.
GREENVILLE, S. C.

5626

#7202 Filed This 20 day of Sept. 1968
And Recorded in Vol. TTT Page 33 at 5:02 P.M.
OLLIE FARNSWORTH
Register Mesne Conveyance Greenville County, S. C.