


10902 Filed This 1 day of Nov 1968
 And Recorded in Vol. TTT Page 47 at 4:42 P.
 Register Mens Conveyance Greenville County, S. C.

Plat Book-TTT-Page 47

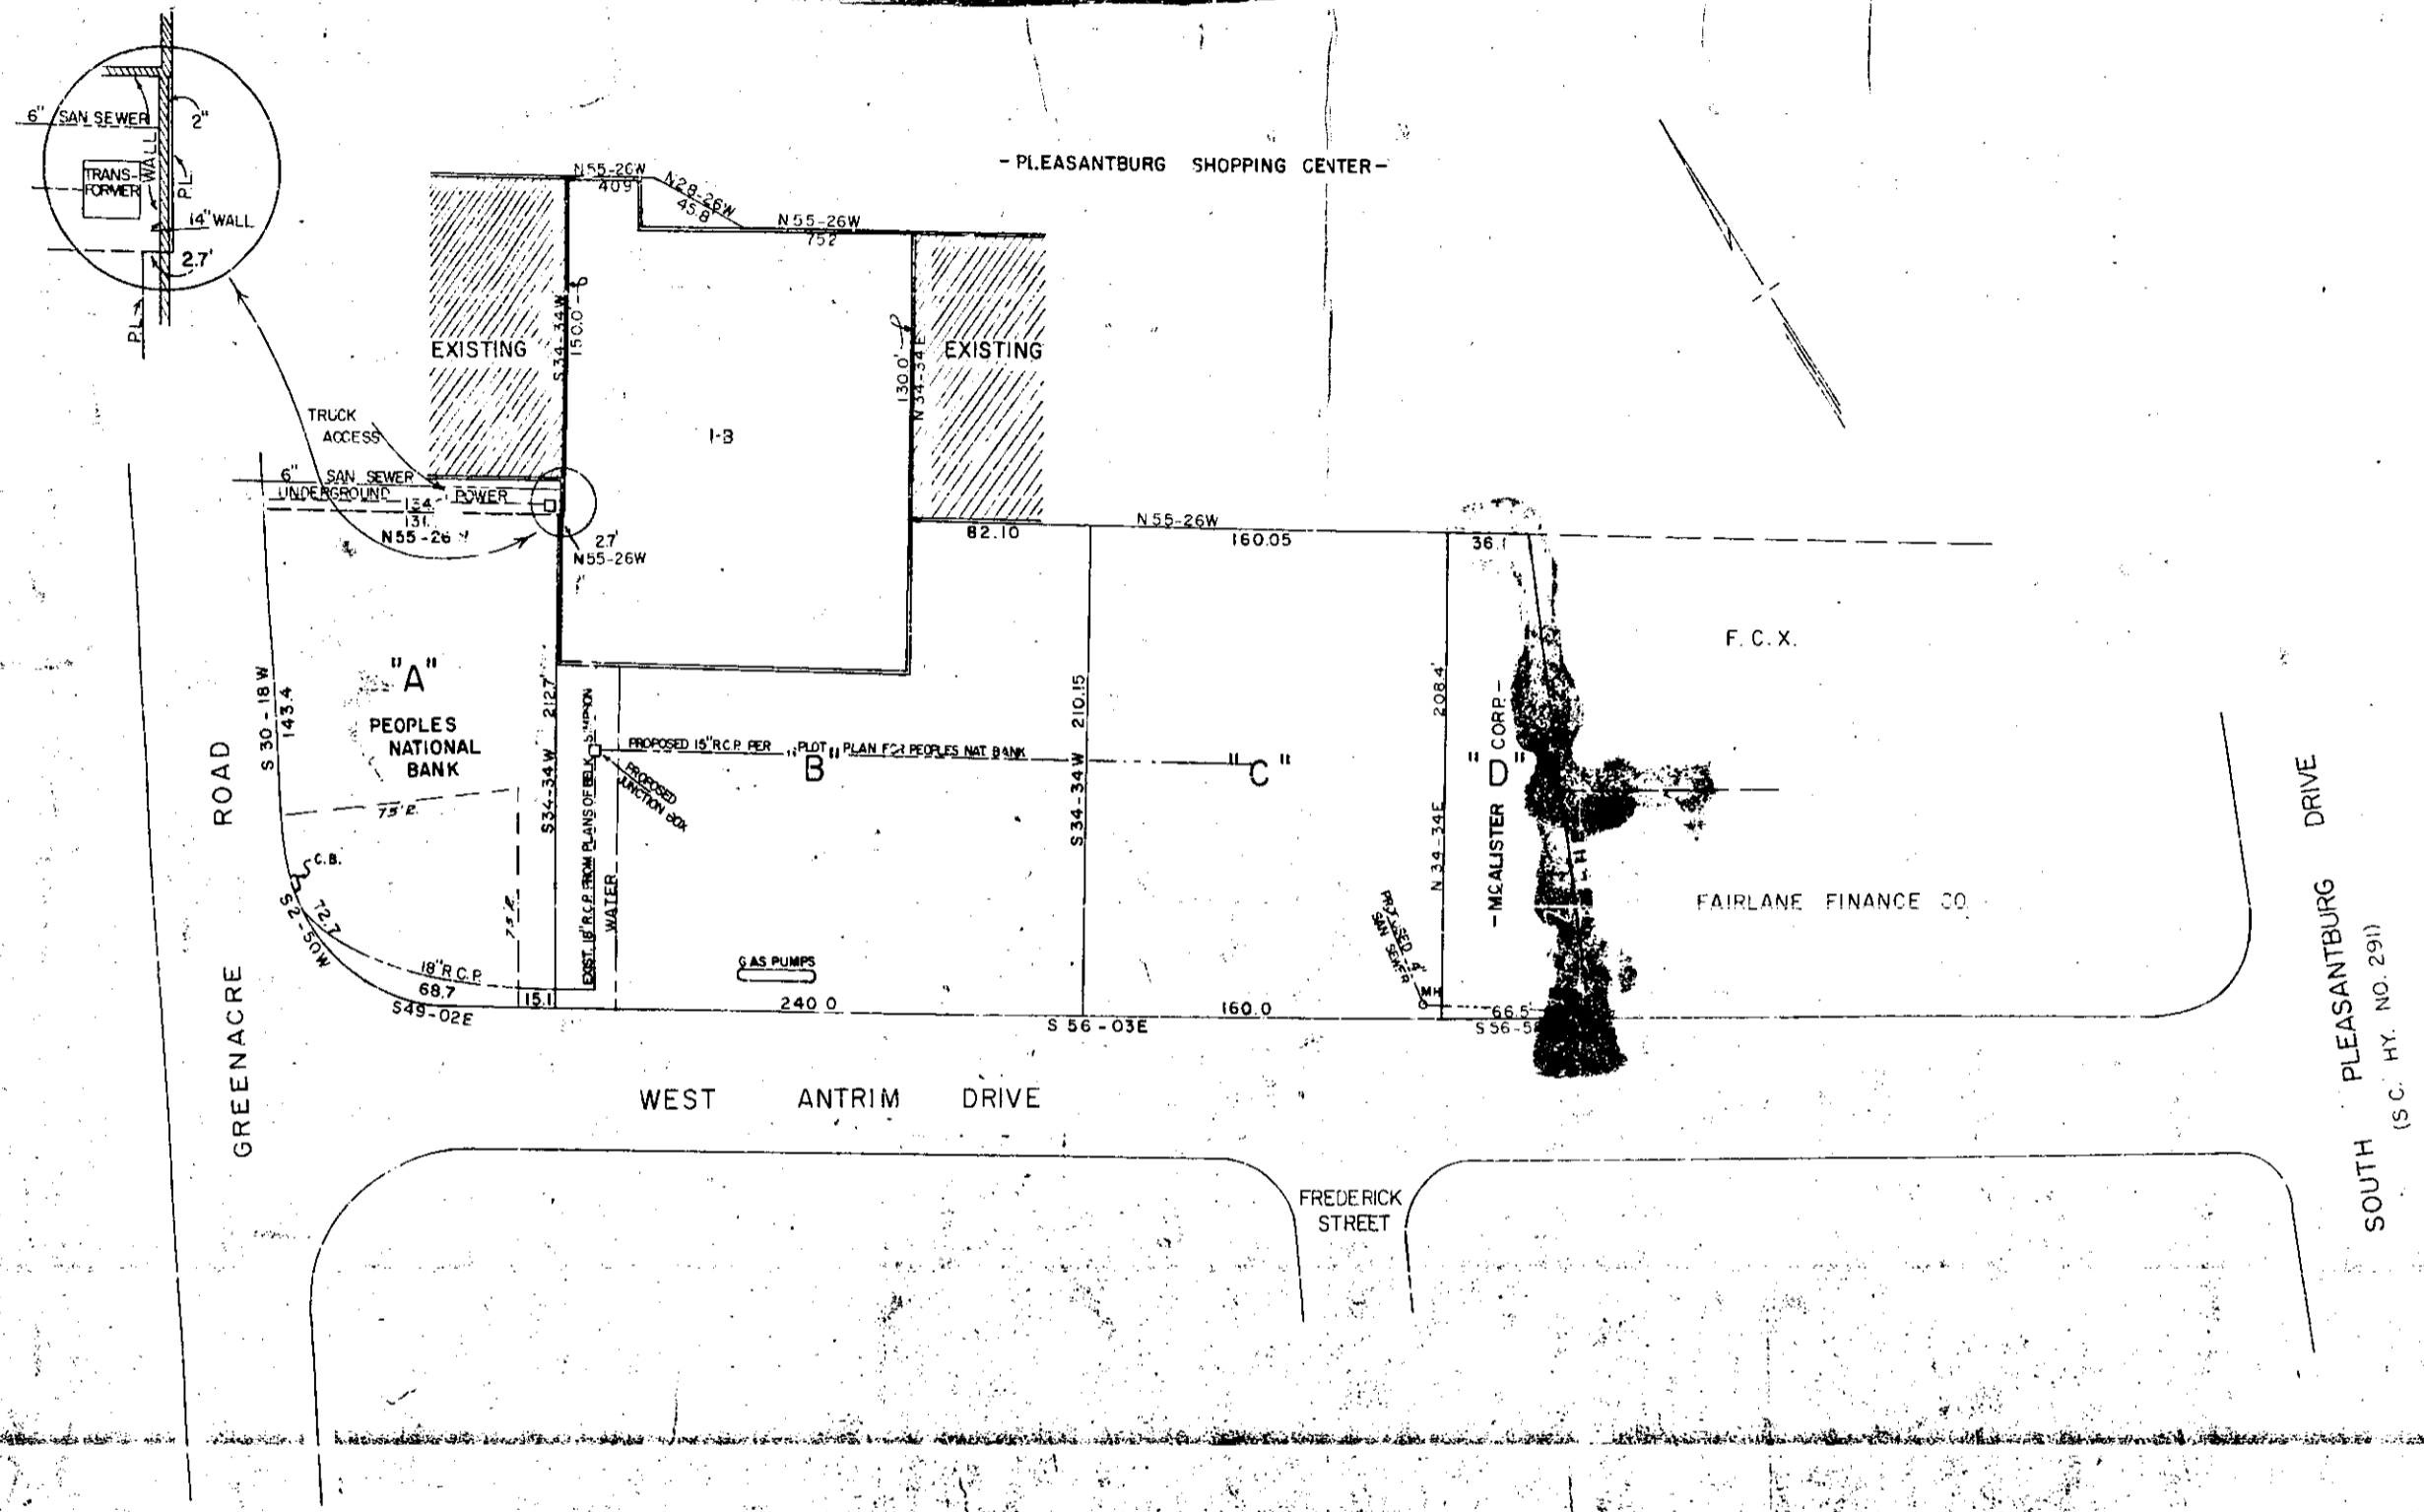

3.06 11/11/68
 TTT-47
 I CERTIFY THAT THE ABOVE SURVEY IS CORRECT AND
 THERE ARE NO ENCROACHMENTS ASCEPT AS SHOWN
 [Signature]
 REG. ENGR. NO. 982

PROPERTY OF
PLEASANTBURG SHOPPING CENTER, ET,AL
 GREENVILLE, S. C.
 SCALE 1" = 50'
 DEC 2, 1963
 REV. FEB. 4, 1964
 REV. SEPT. 3, 1968

PIEDMONT ENGINEERS & ARCHITECTS
 GREENVILLE, S. C.

