


# 25353 Filed This 23 day of April 1969  
 And Recorded in Book TTT Page 49 at 2:02 P.M.  
 Ollie Farnsworth  
 Register Mesne Conveyance Greenville County, S. C.

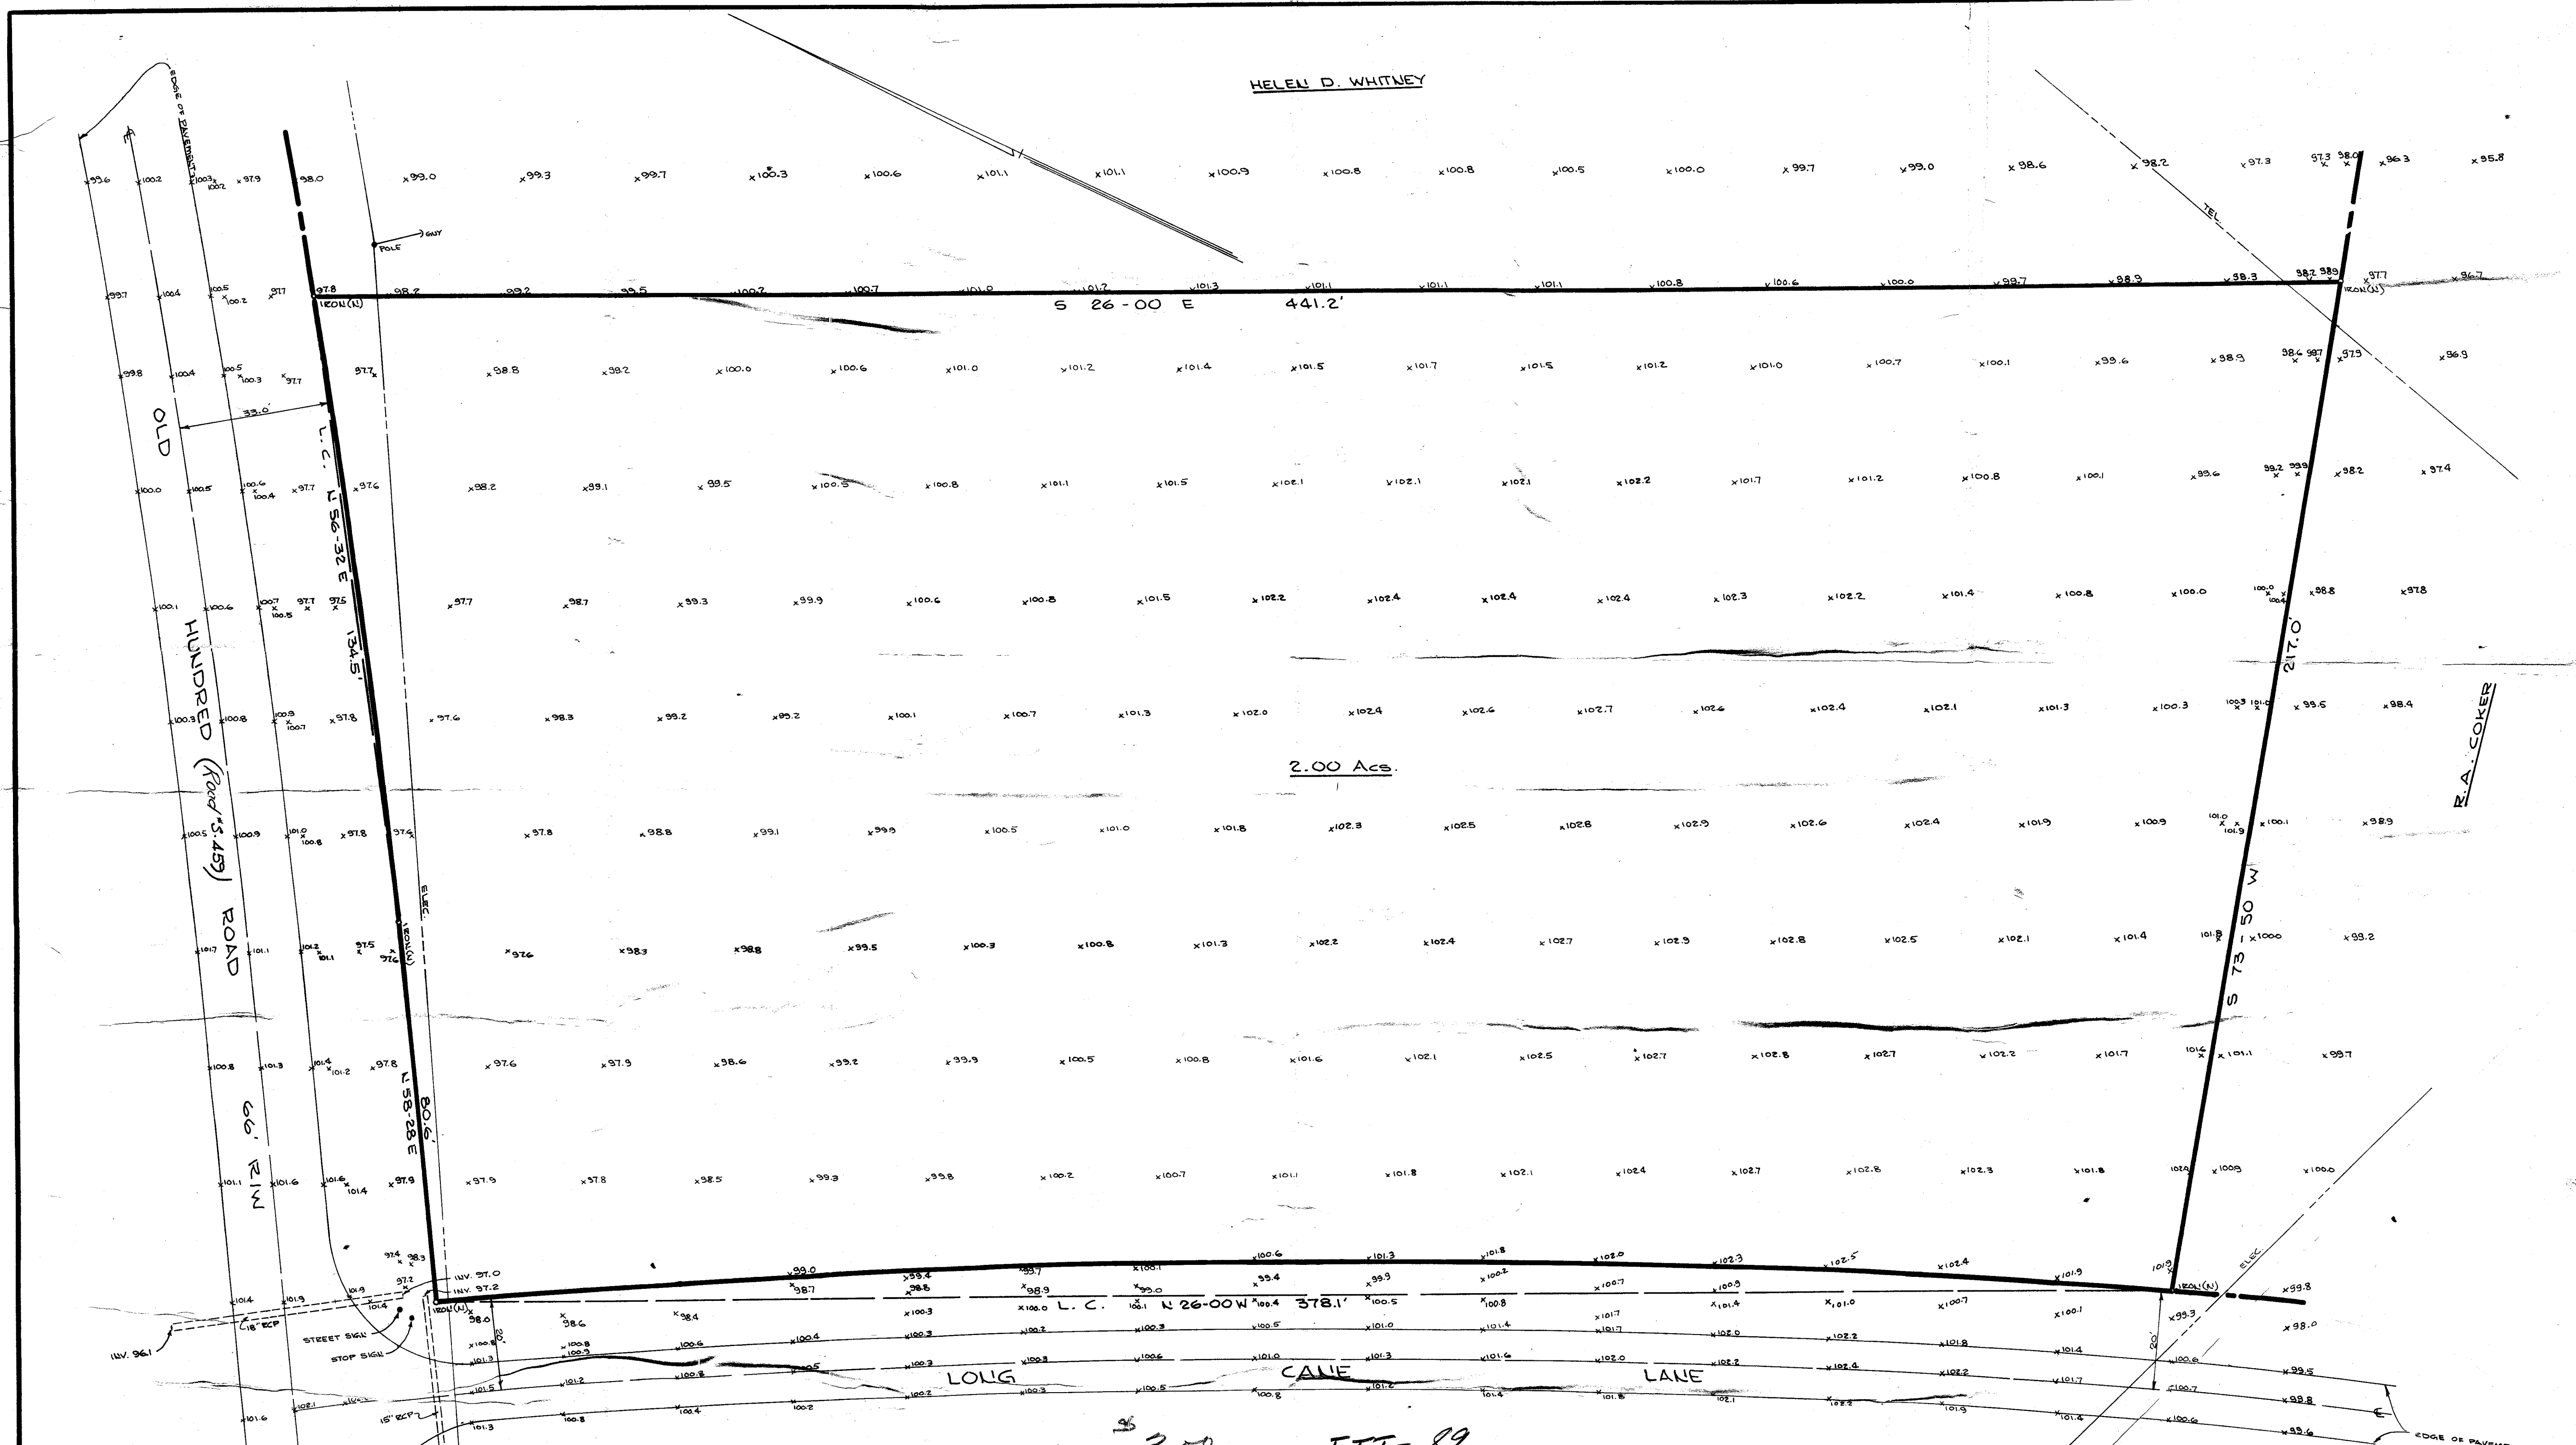

25353

3.00 TTT-89

**SOUTHERN BELL TELEPHONE & TELEGRAPH CO.**

GREENVILLE COUNTY, NEAR WARE PLACE, S. C.

WILLIAM WINGFIELD  
 REG. SURVEYOR

SCALE: 1" = 20'  
 FEB. 28, 1969

GREENVILLE, SOUTH CAROLINA  
 WARE PLACE NO 5 CROSSBAR  
 LAND SURVEY

SA-6-49

M-1056-371

NOTE:  
 NO WATER, SAN. SEWER OR  
 GAS AVAILABLE.  
 FILED  
 GREENVILLE CO. S. C.  
 APR 23 2 08 PM '69  
 R. M. C.  
 OLLIE FARNSWORTH