

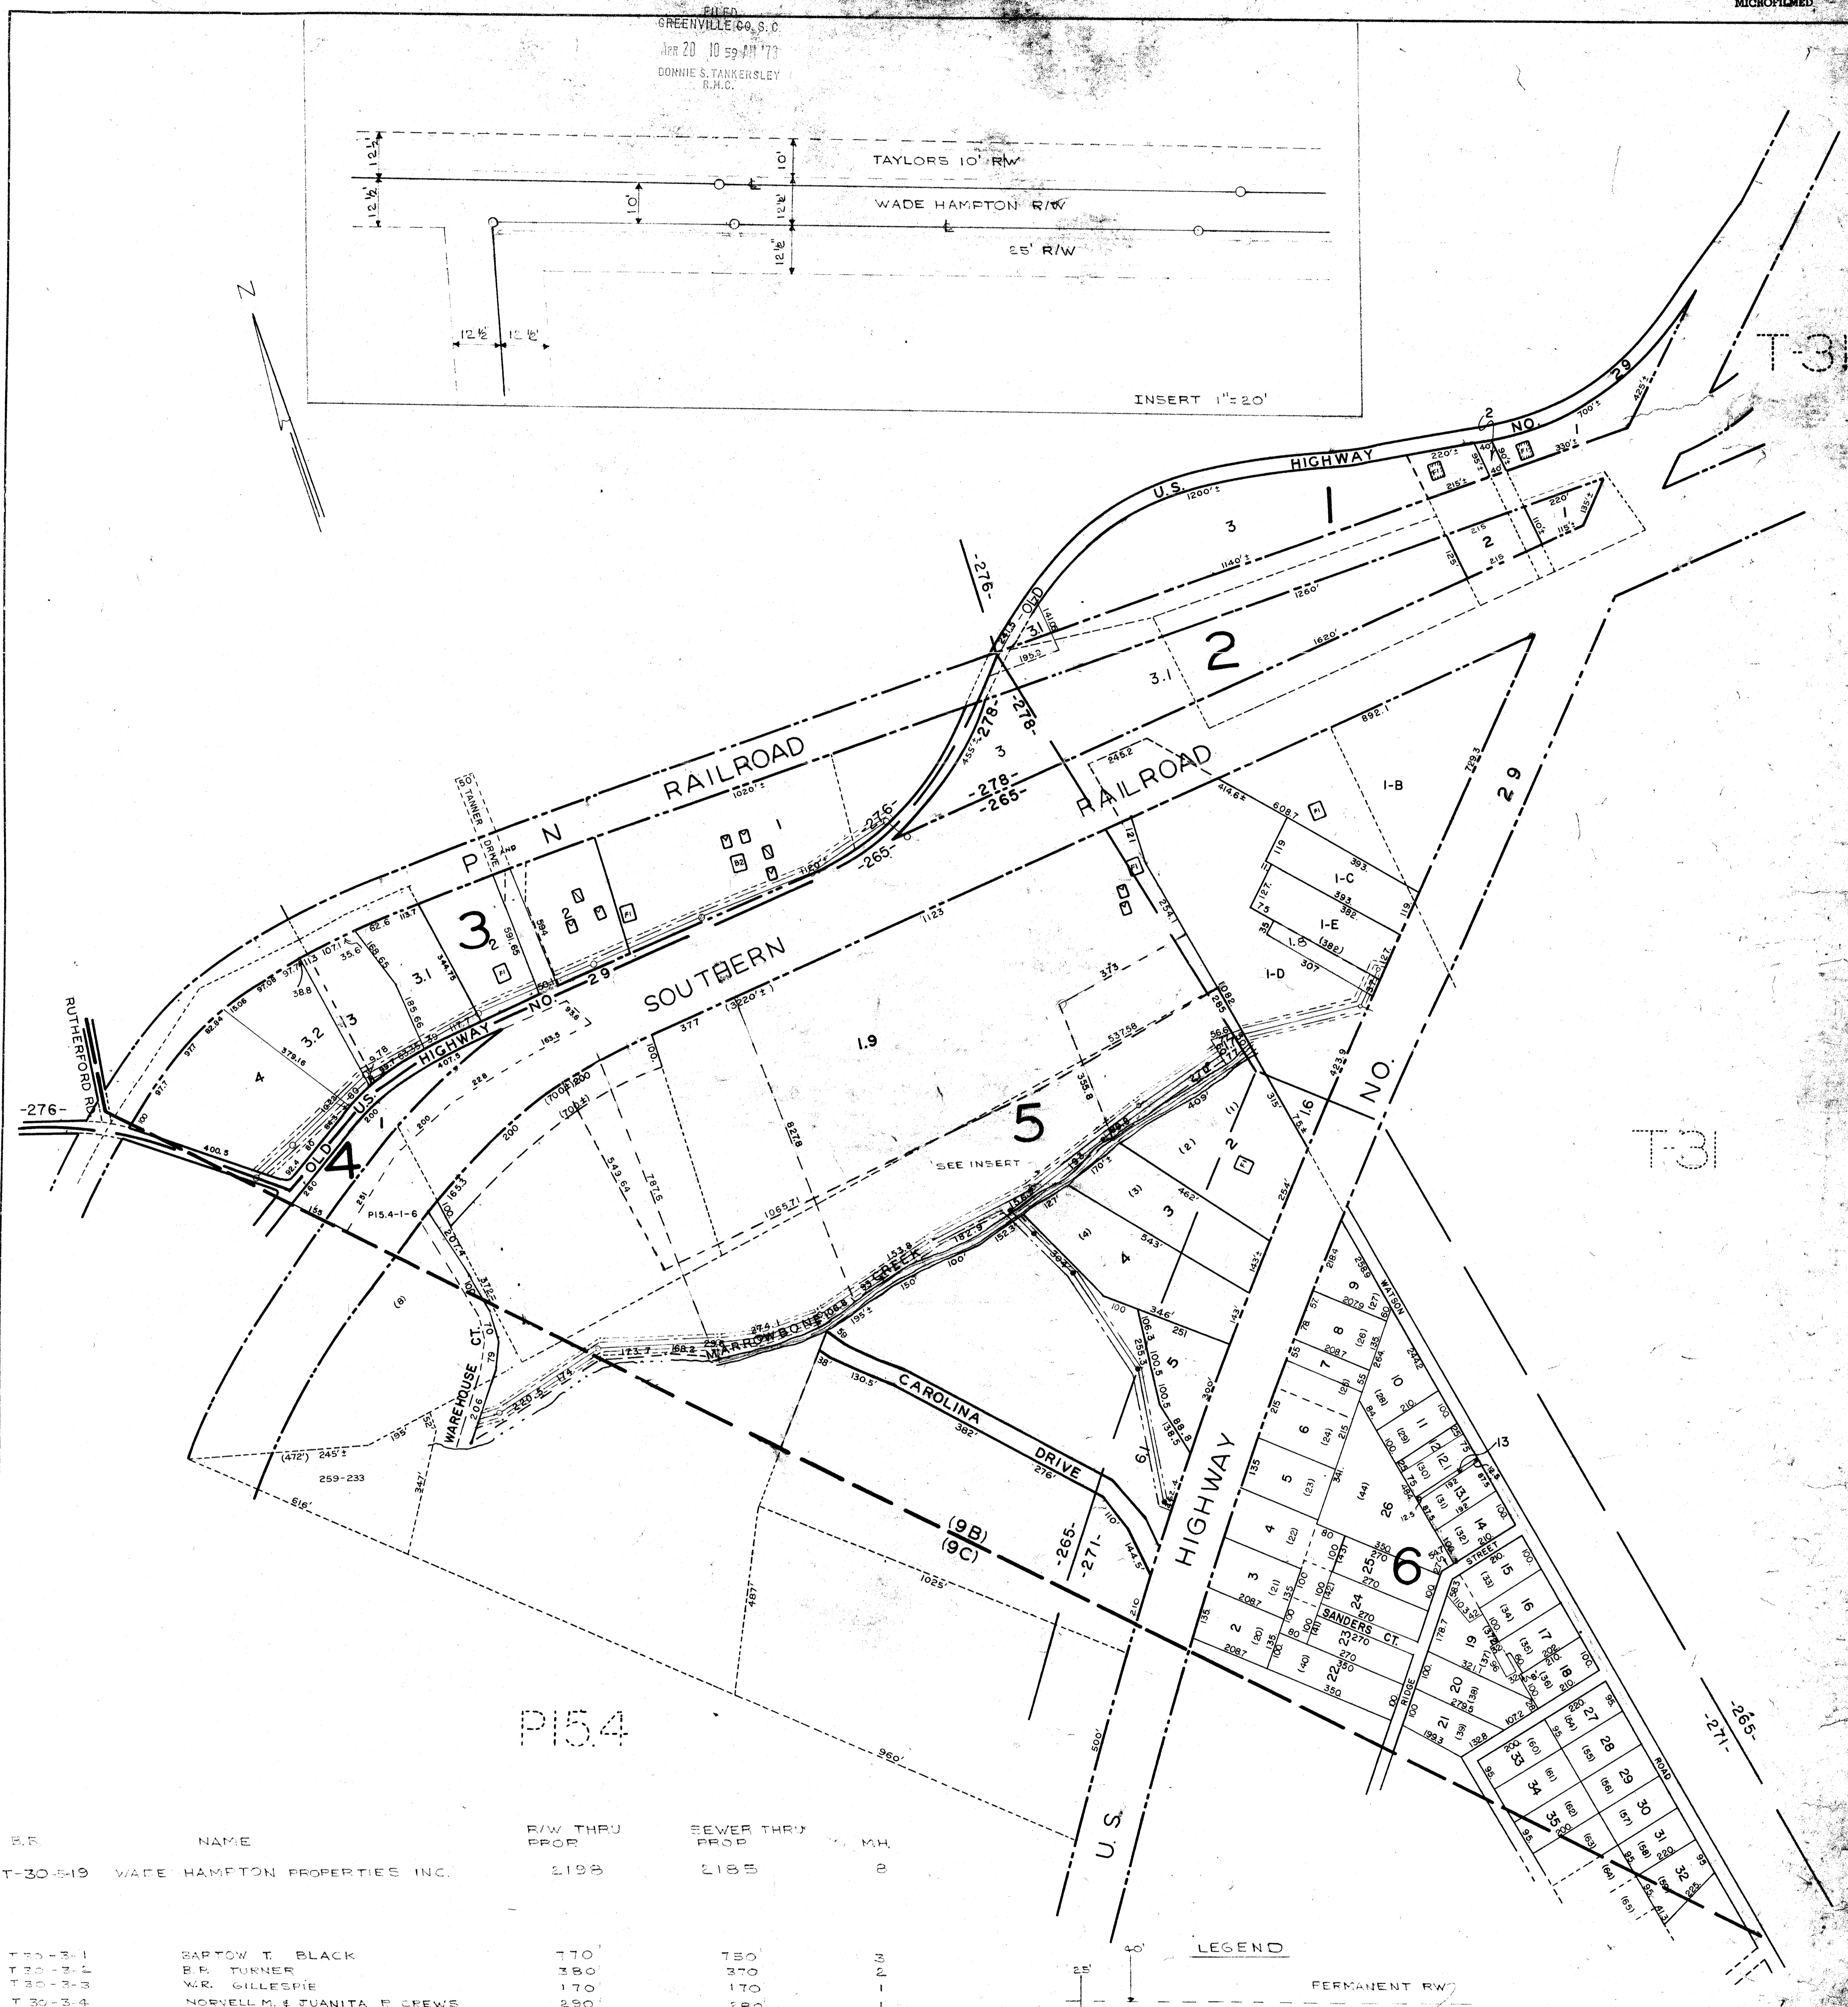


FILED
GREENVILLE, S. C.
APR 20 10 59 AM '73
GOMHE S. TANKERSLEY
R.M.C.

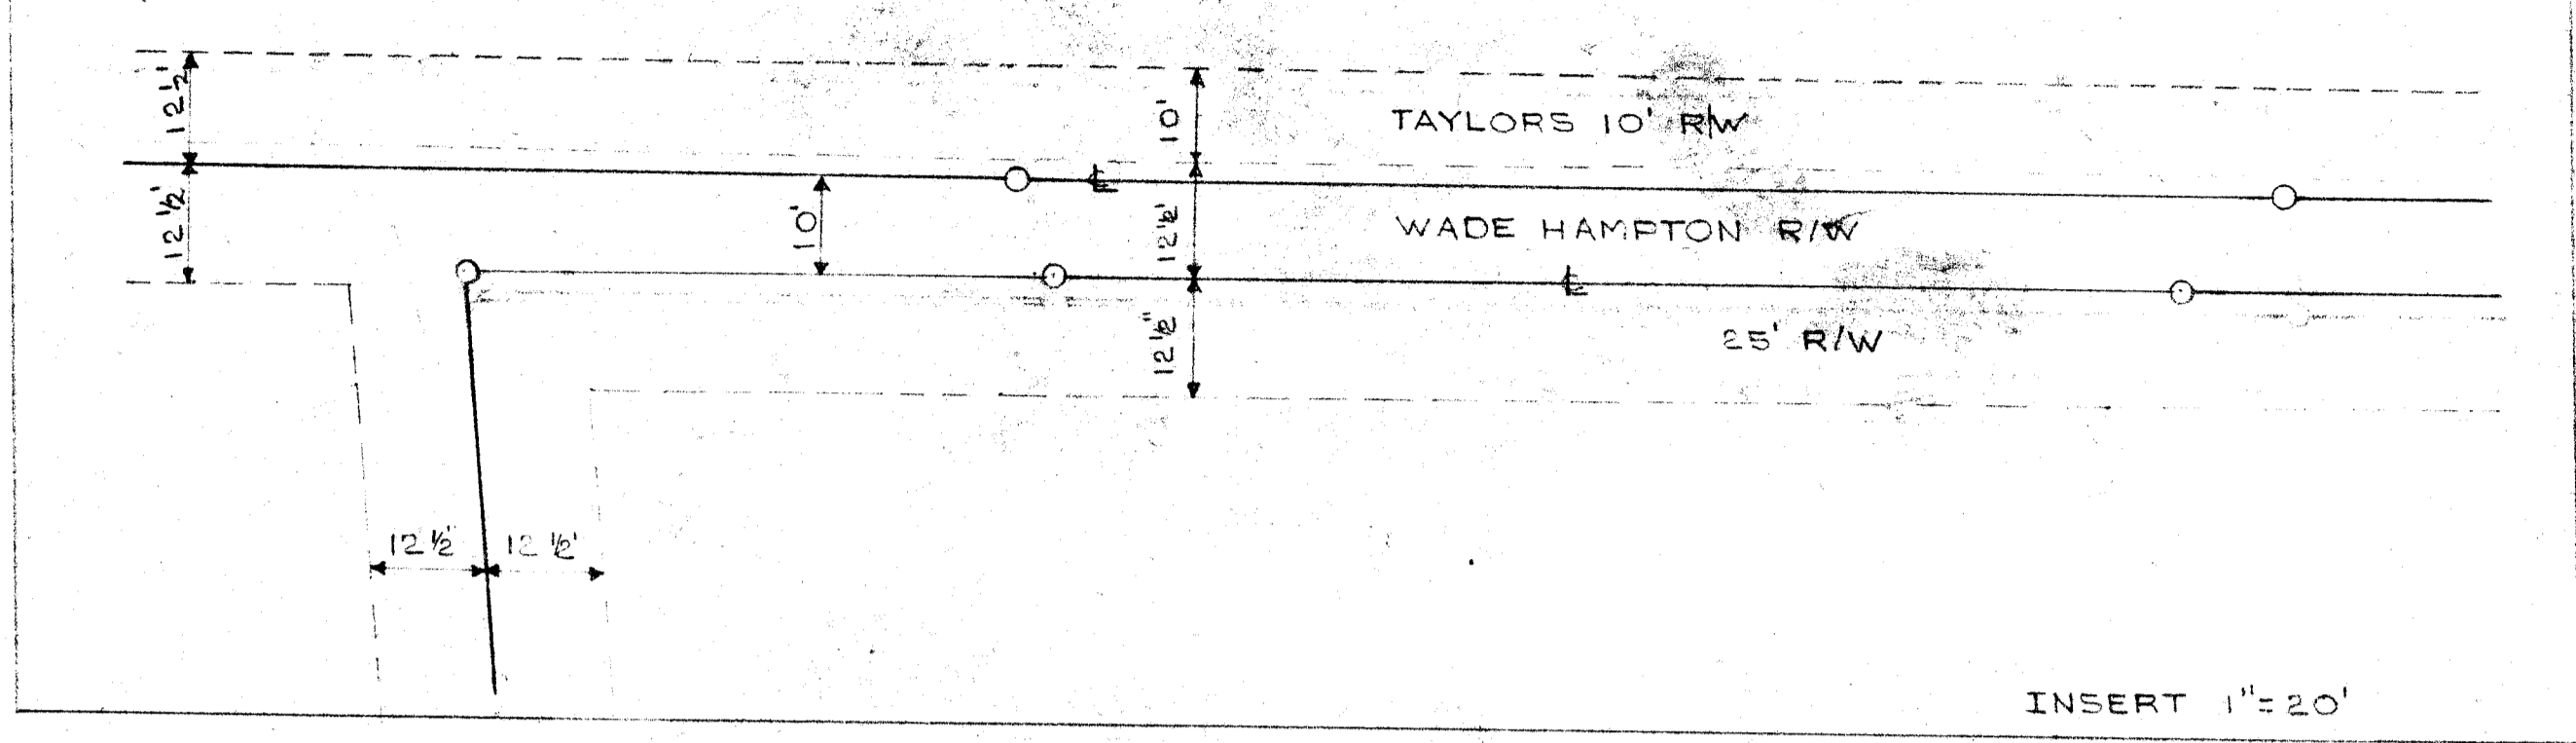

PI 54

R.F.	NAME	R/W THRU PROP	SEWER THRU PROP	M.H.
T-30-5-19	WADE HAMPTON PROPERTIES INC.	2198	2195	0
T-30-5-1	BARTON T. BLACK	170	180	0
T-30-5-2	B.F. TURNER	380	370	0
T-30-5-3	MR. GILLESPIE	170	170	0
T-30-5-4	NORVELL M. & JUANITA P. CREWS	290	280	0
T-30-5-10	L & L CO., INC.	280	380	0
T-30-5-12	CLYDE N. & DORIS L. DAVIS	70	30	0
T-30-5-21	E.F. BROWN	160	160	0
T-30-5-22	FULP J.E. WILLIAMS W.F. JR.	85	85	0
T-30-5-18	CYDRE N. DAVIS JR.	37	37	0

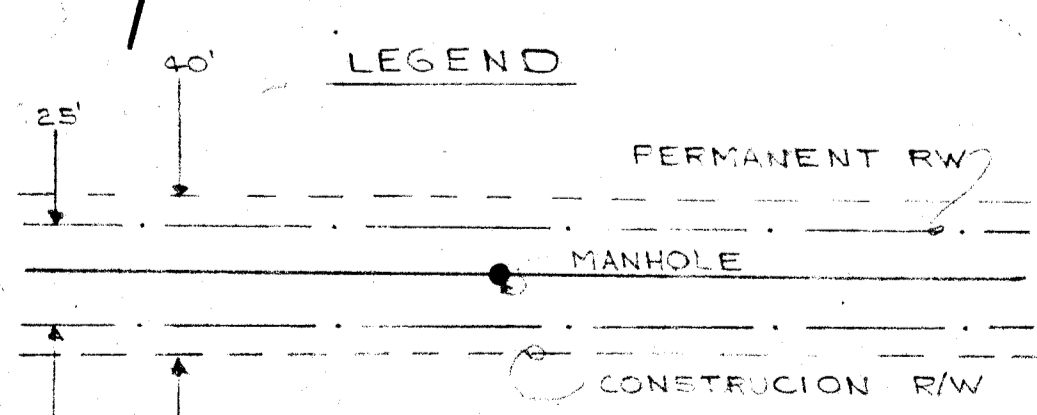

29905-A
APR 20 1973
TTT-139

Taylor's Fire and Sewer District Commission

GREATER GREENVILLE TAX MAPS GREENVILLE, S. C.		
TAX DISTRICT	MAP NUMBER	SCALE
265	T-30	SCALE 1" = 20'
271		
276		
278		