




FILED
GREENVILLE CO. S. C.
APR 20 1973
DONNE S. FARRERLEY
R.I.C.

MICROFILMED

Block Book Number	Owner	Length of Sewer thru Property	Length of R/W thru Property	Number of Manholes
T-34-1-6	Williams Lumber Co., Inc.	525'	530'	2
T-34-1-9-A	Jackson, Carolyn G.	688'	685'	1
T-34-1-12	Chandler, William H., & Virginia L.	850'	850'	1
T-34-1-36	STEPHENS, JAMES F.	812'	415'	1
T-34-1-109	E. P. & Birdie Pirble	1339'	1360'	4
T-34-1-23	Tom's D. Ayers	424'	420'	1
T-34-1-24	W. A. & Opella Copeland	424'	420'	1
T-34-1-25	Walter R. Landis	380'	380'	2
T-34-1-10	Walter R. Landis	300'	310'	1
T-34-1-100	Griffin W. Cunningham	170'	180'	1
T-34-1-54	CHARLES W. & BUELAH L. ORVIN	260'	390'	0
T-34-1-56	" " " " " "	120'	200'	1

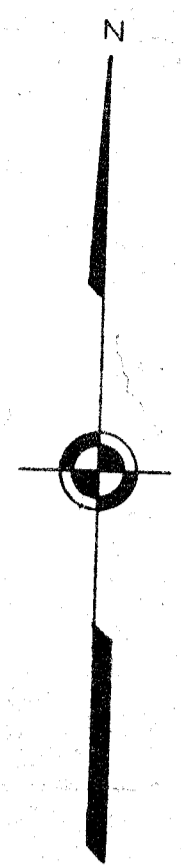

T-7

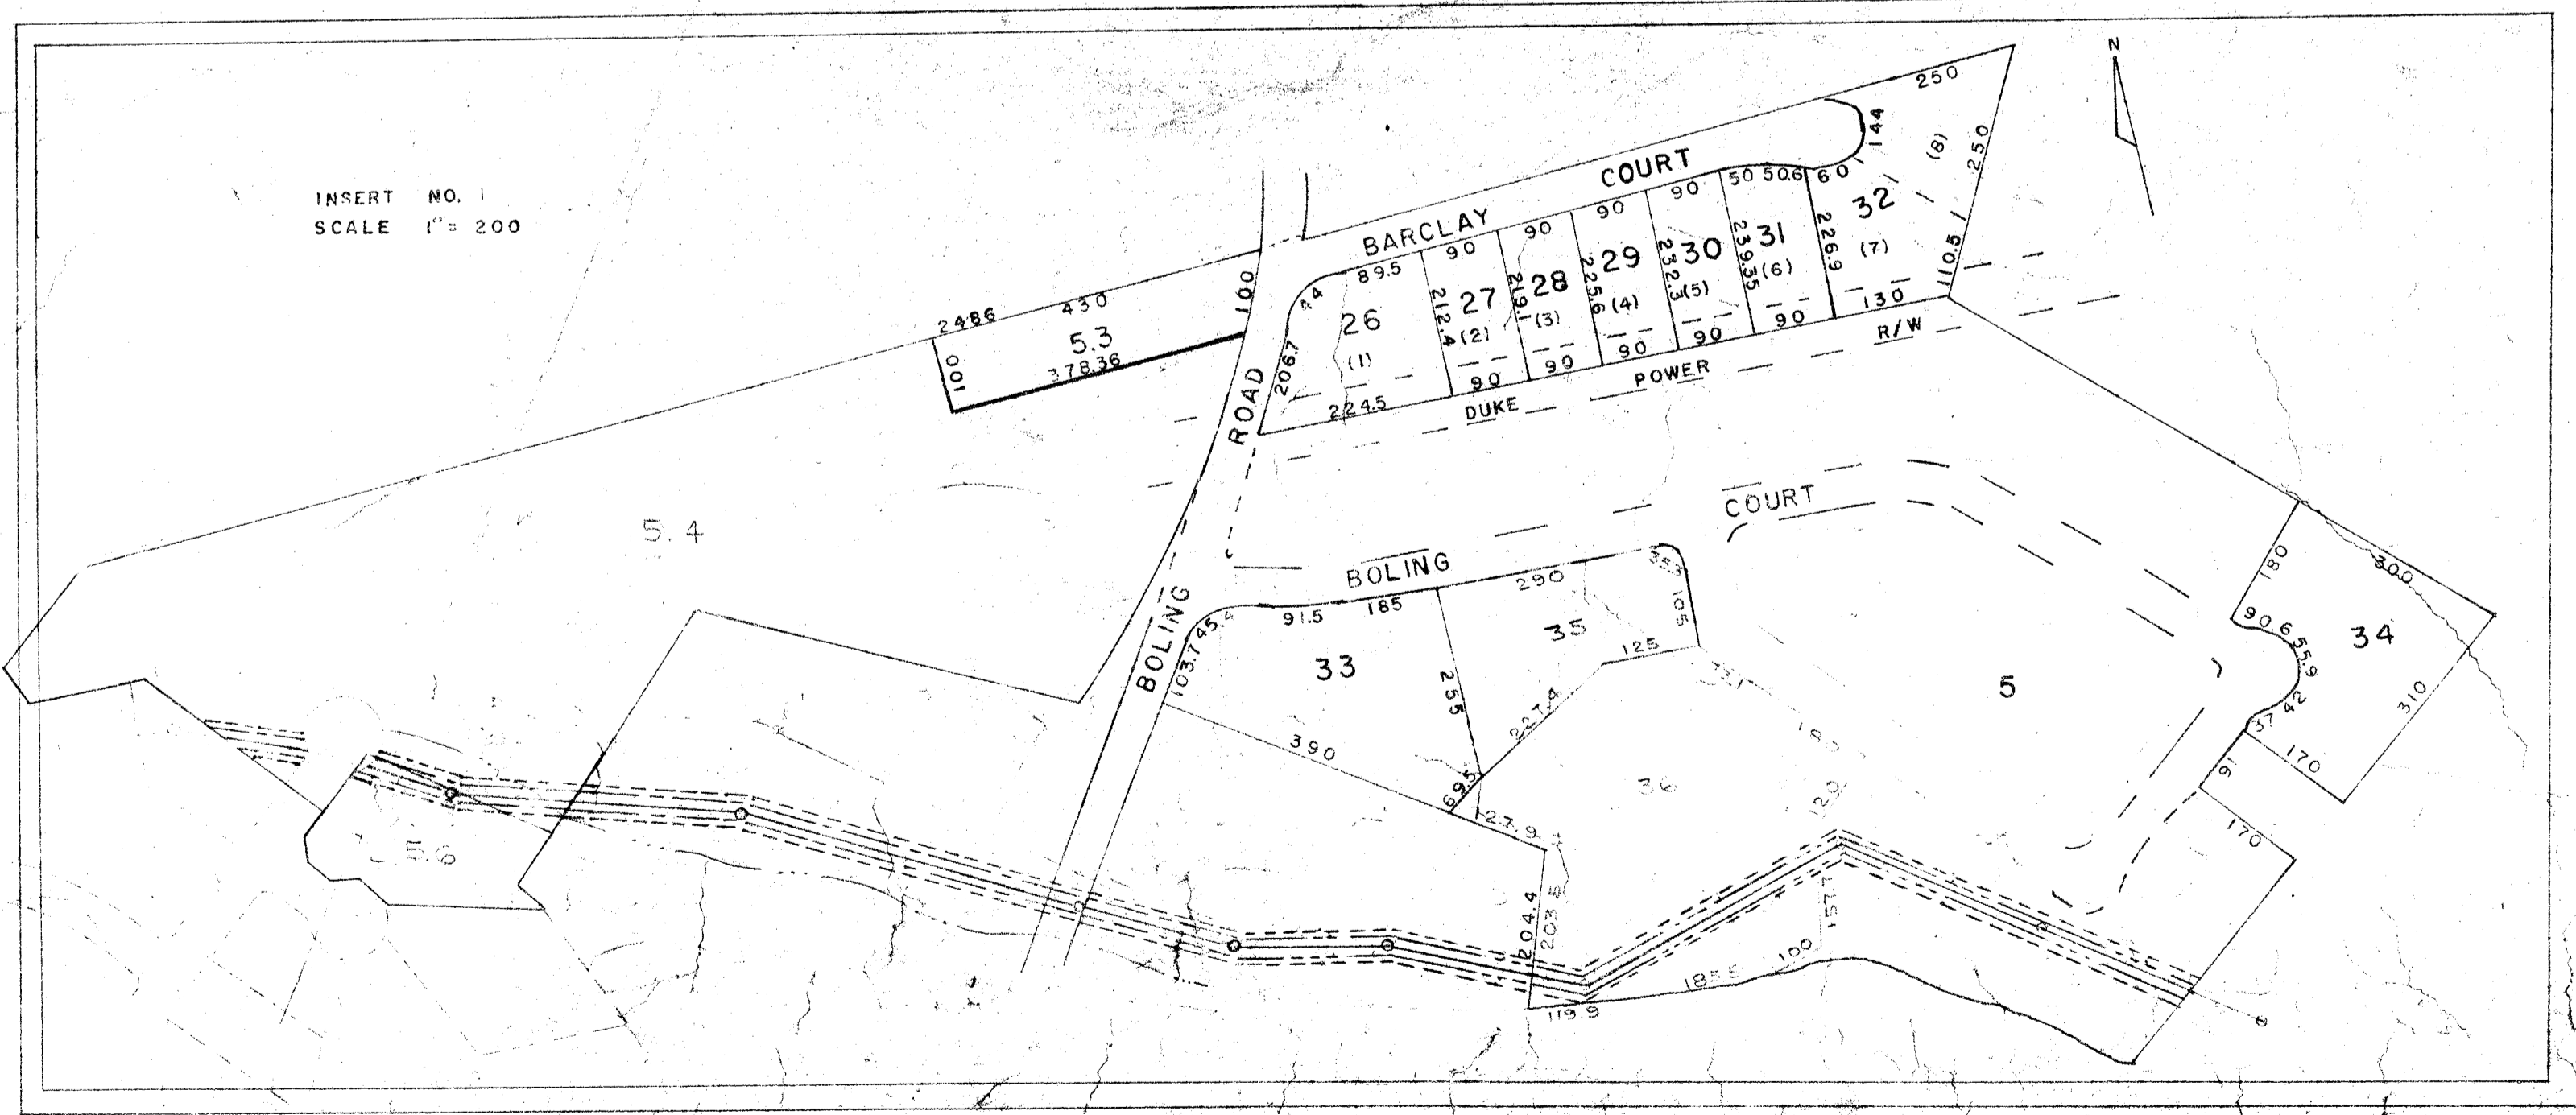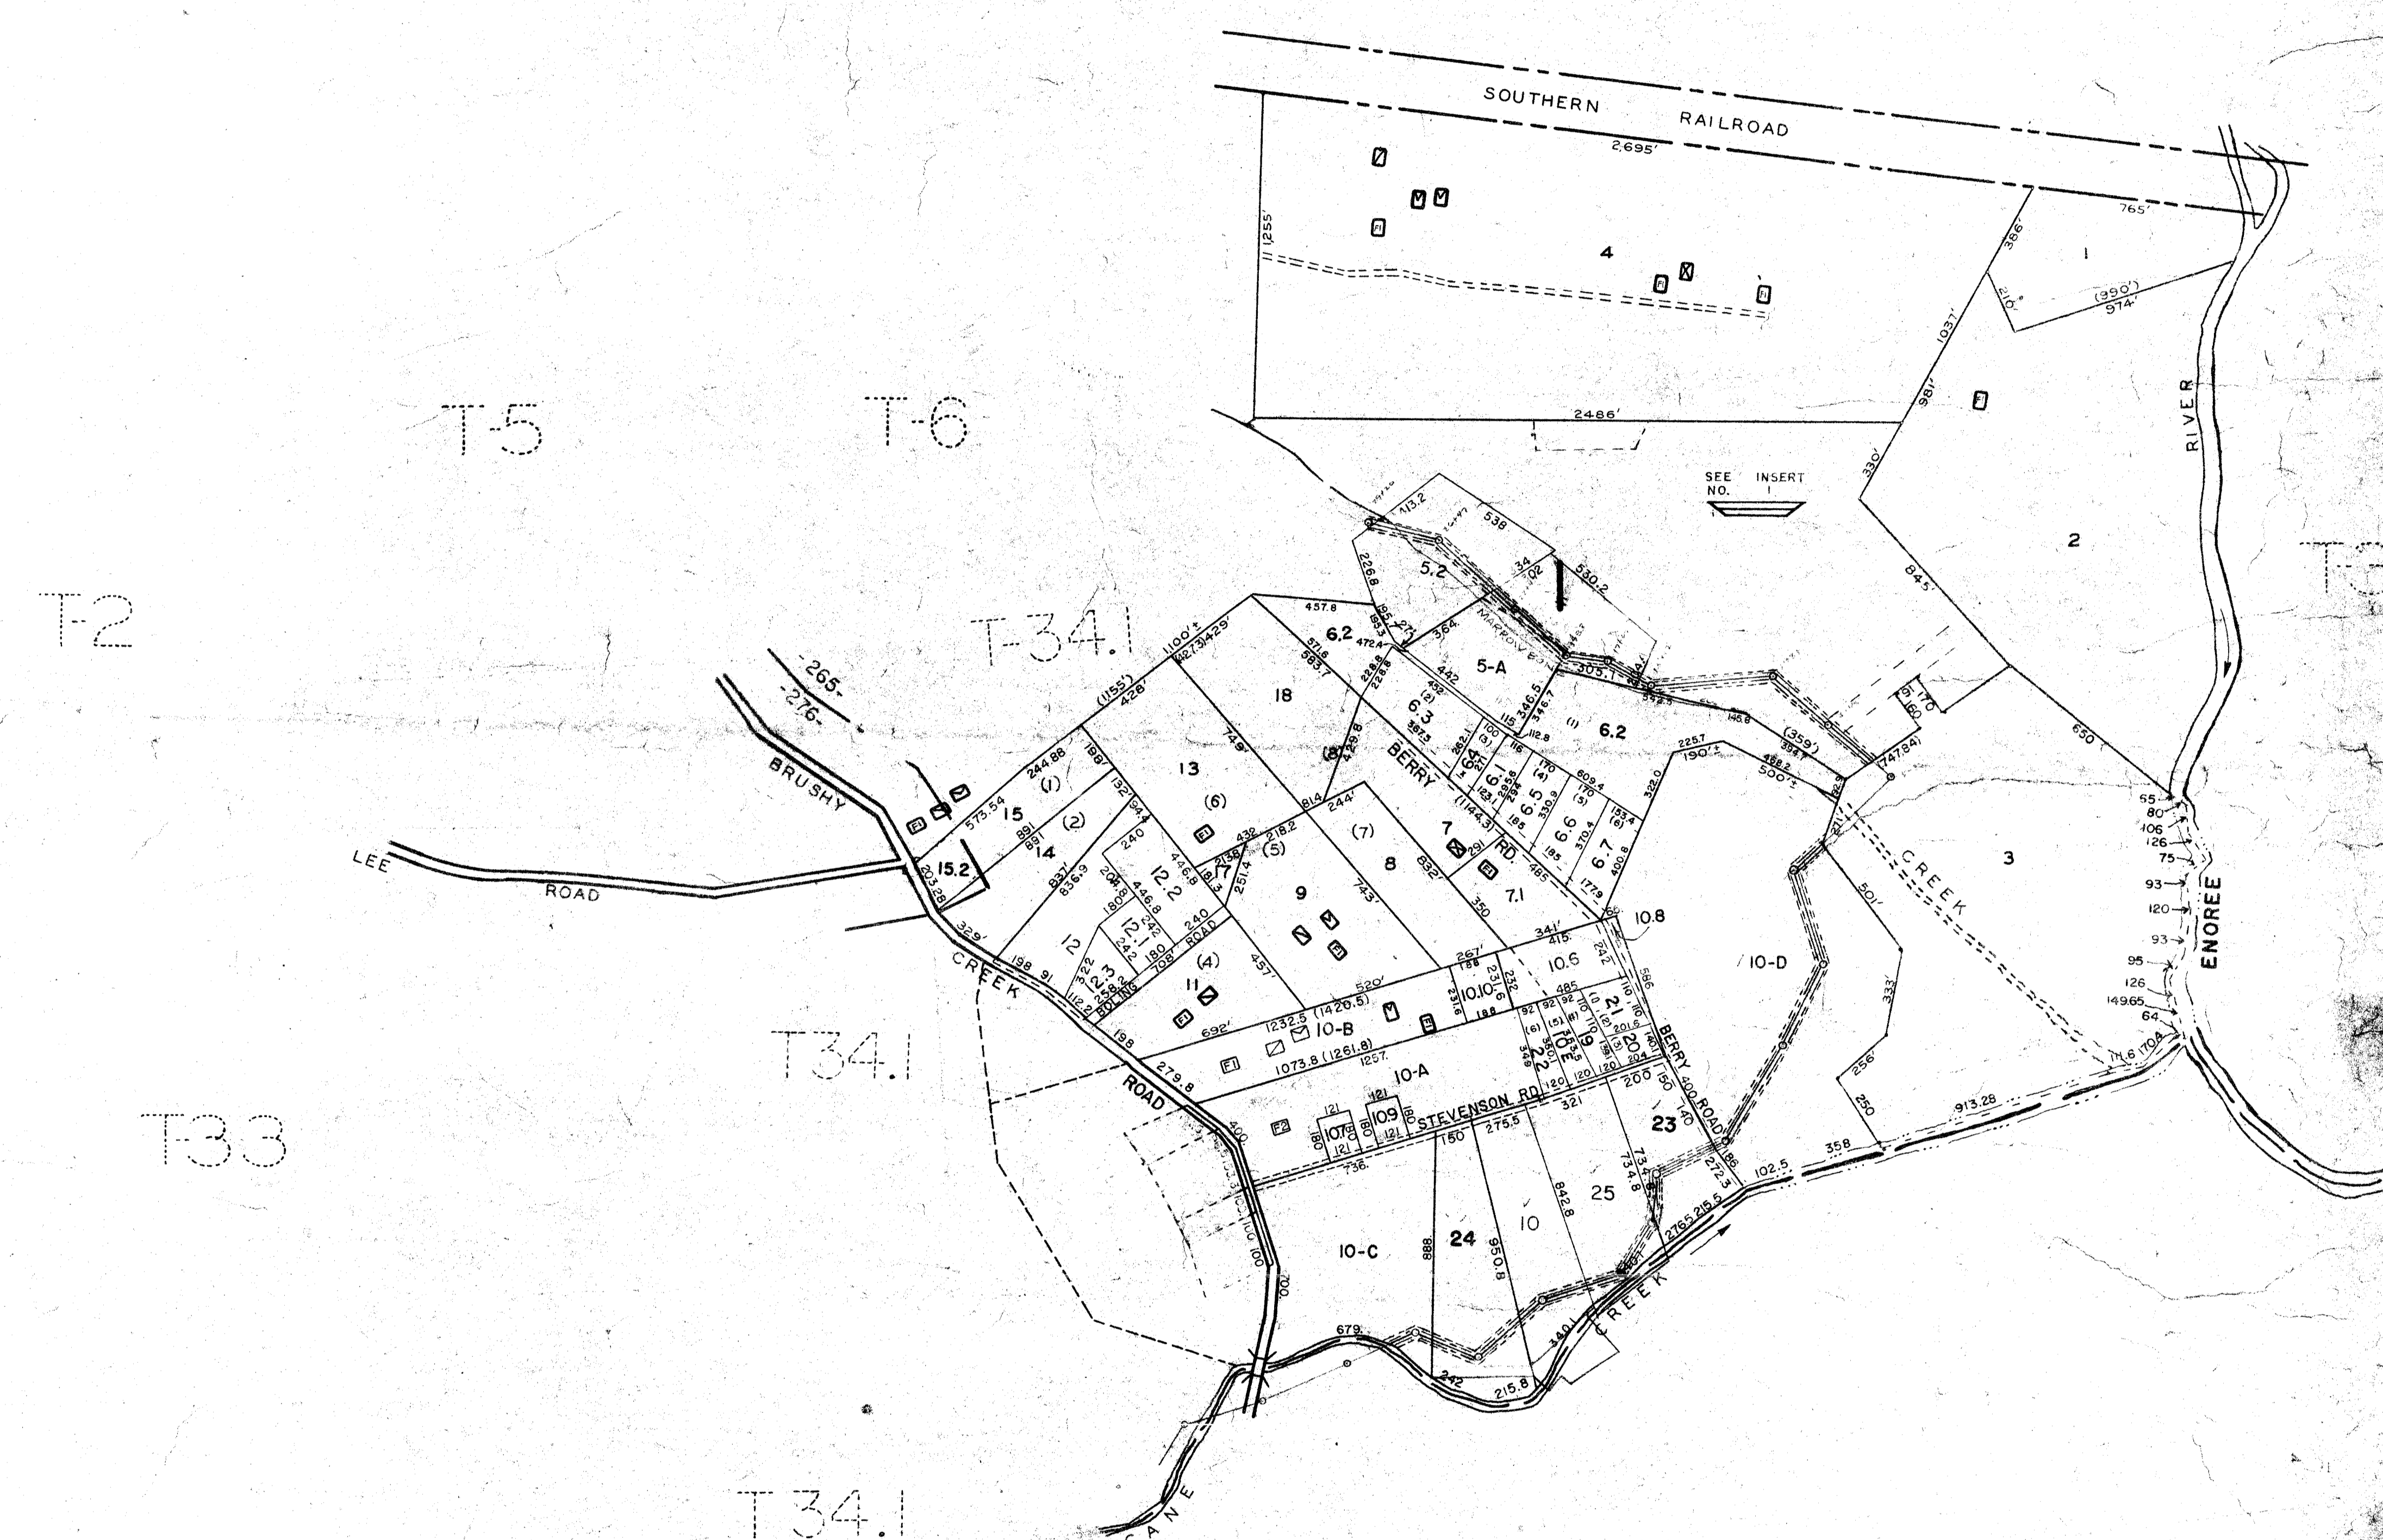

- REVISIONS:
1. ADDED CANE CREEK LINE
 2. REMOVE HOLD
 3. REVISED STAVENS RD LOT 2, 5, 23
 4. ADDED LOTS 54 & 56

SECTION 7
PERMANENT R/W
SALVAGE CRACK

Jayless Fire and Sewer District Commission

TTT-142
APR 20 1973
29905-A

GREATER GREENVILLE TAX MAPS GREENVILLE, S. C.		
TAX DISTRICT	MAP NUMBER	REVISIONS
265 276	T-34	
SCALE 1" = 400'		

GREENSBORO, N. C.