


Plat Book-UUU-Page 91A

172 Filed This 22nd day of July 1962
 And Recorded in Vol. 4444 Page 91 at 11:35 A.M.
Oliver & Associates
 Register Merne Conveyance Greenville County, S. C.

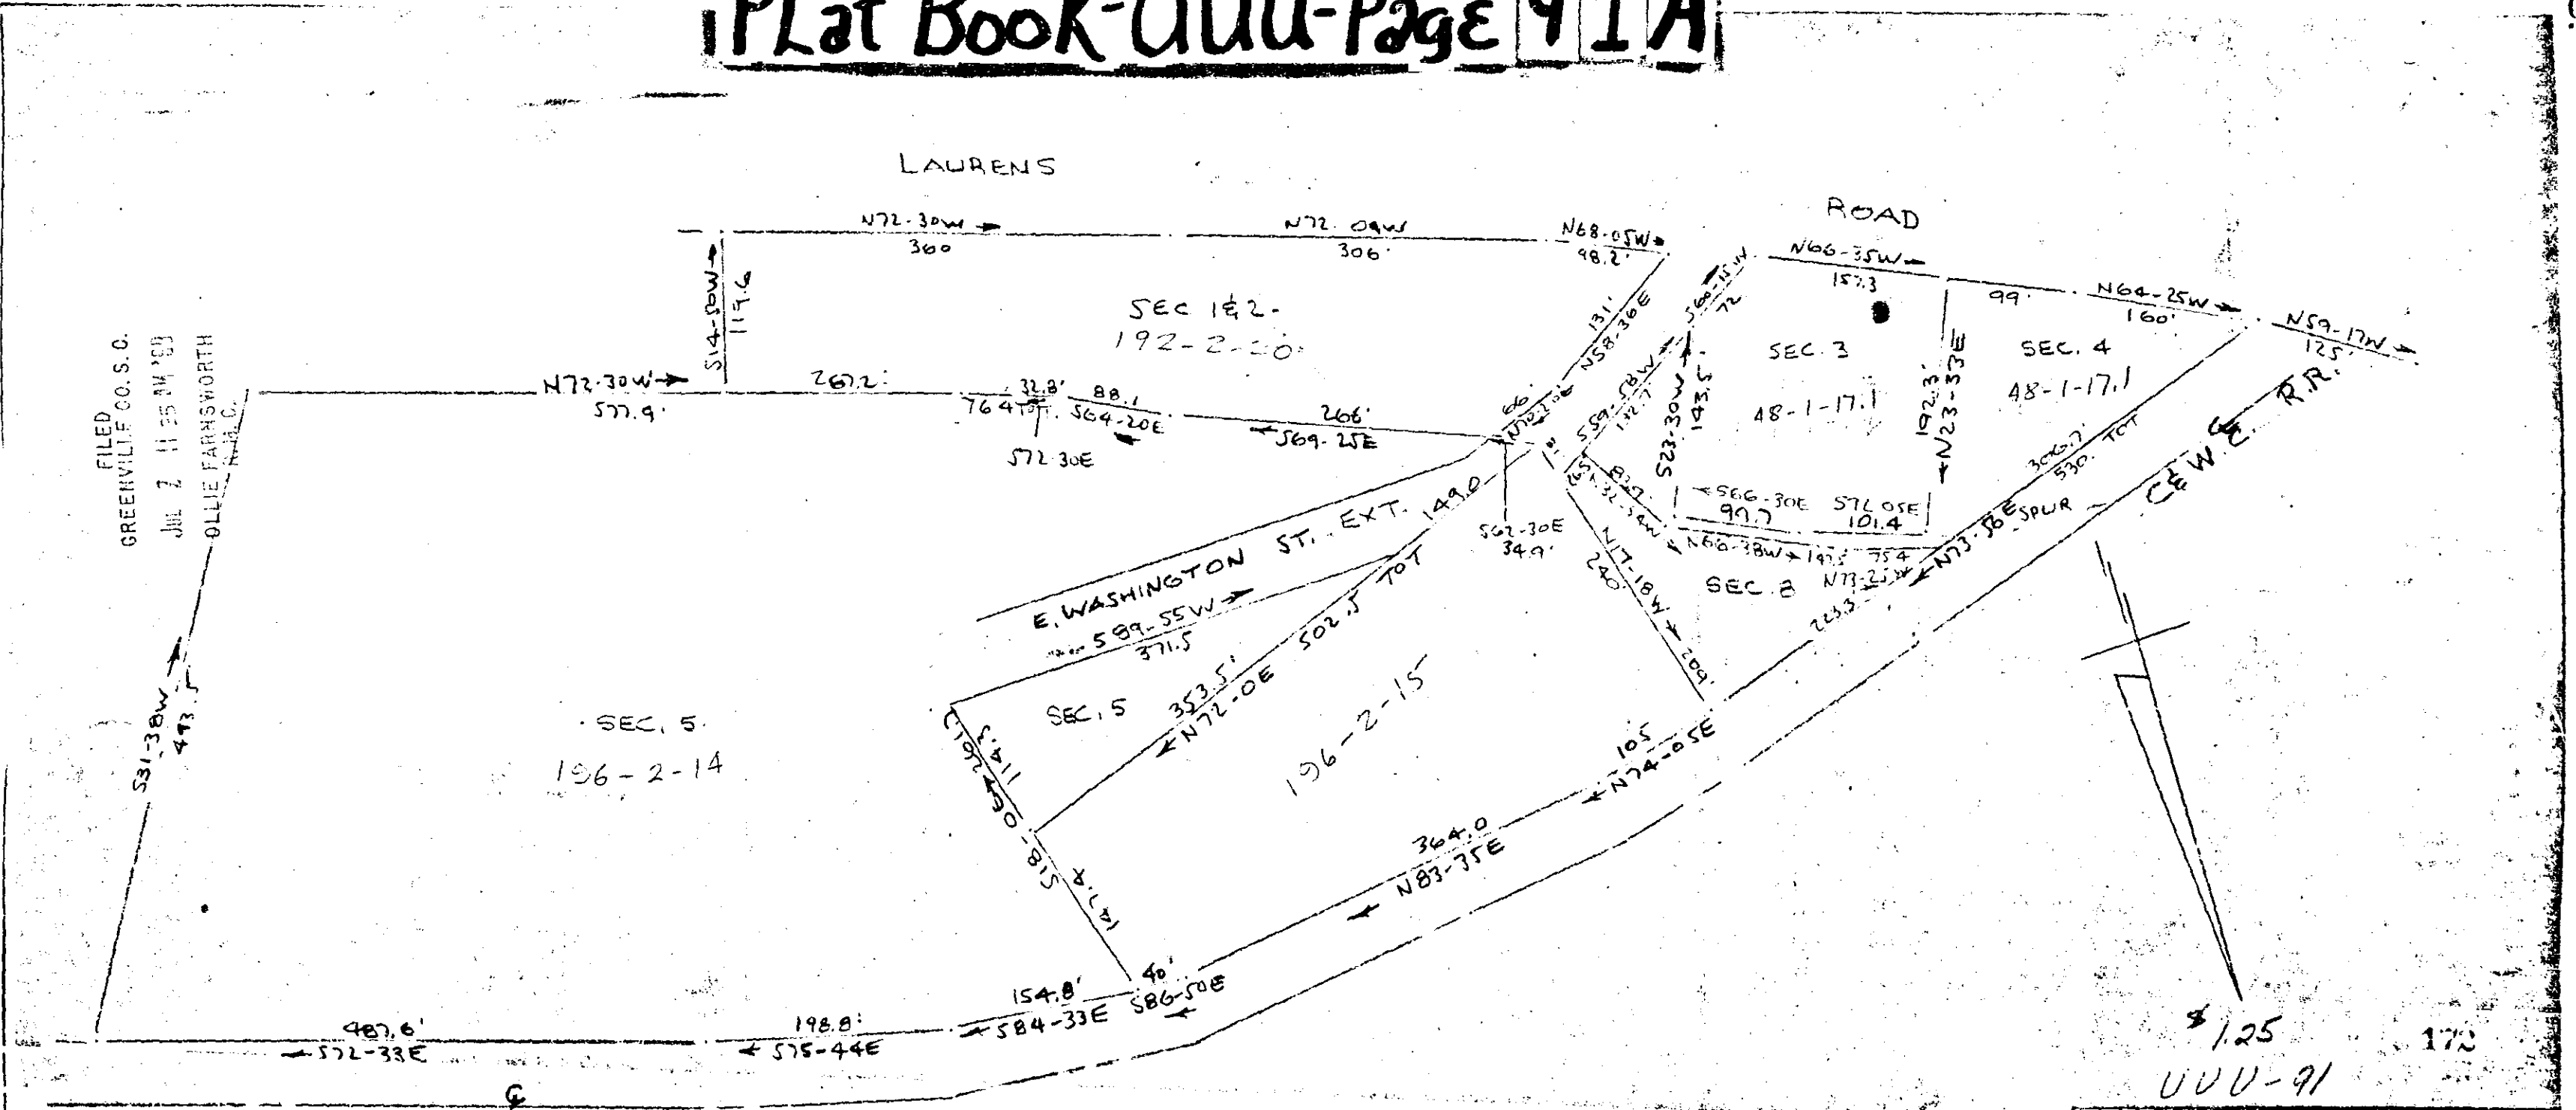

BAD COPY

LULLWATER SYNDICATE INC
 GREENVILLE, S. C.
 SCALE 1"=100' 10JUNE69
 REV. 28JUNE69
 CAROLINA ENGINEERING
 SURVEYING CO
 GREENVILLE, S. C.