



# Plat Book-VVV-Page 169

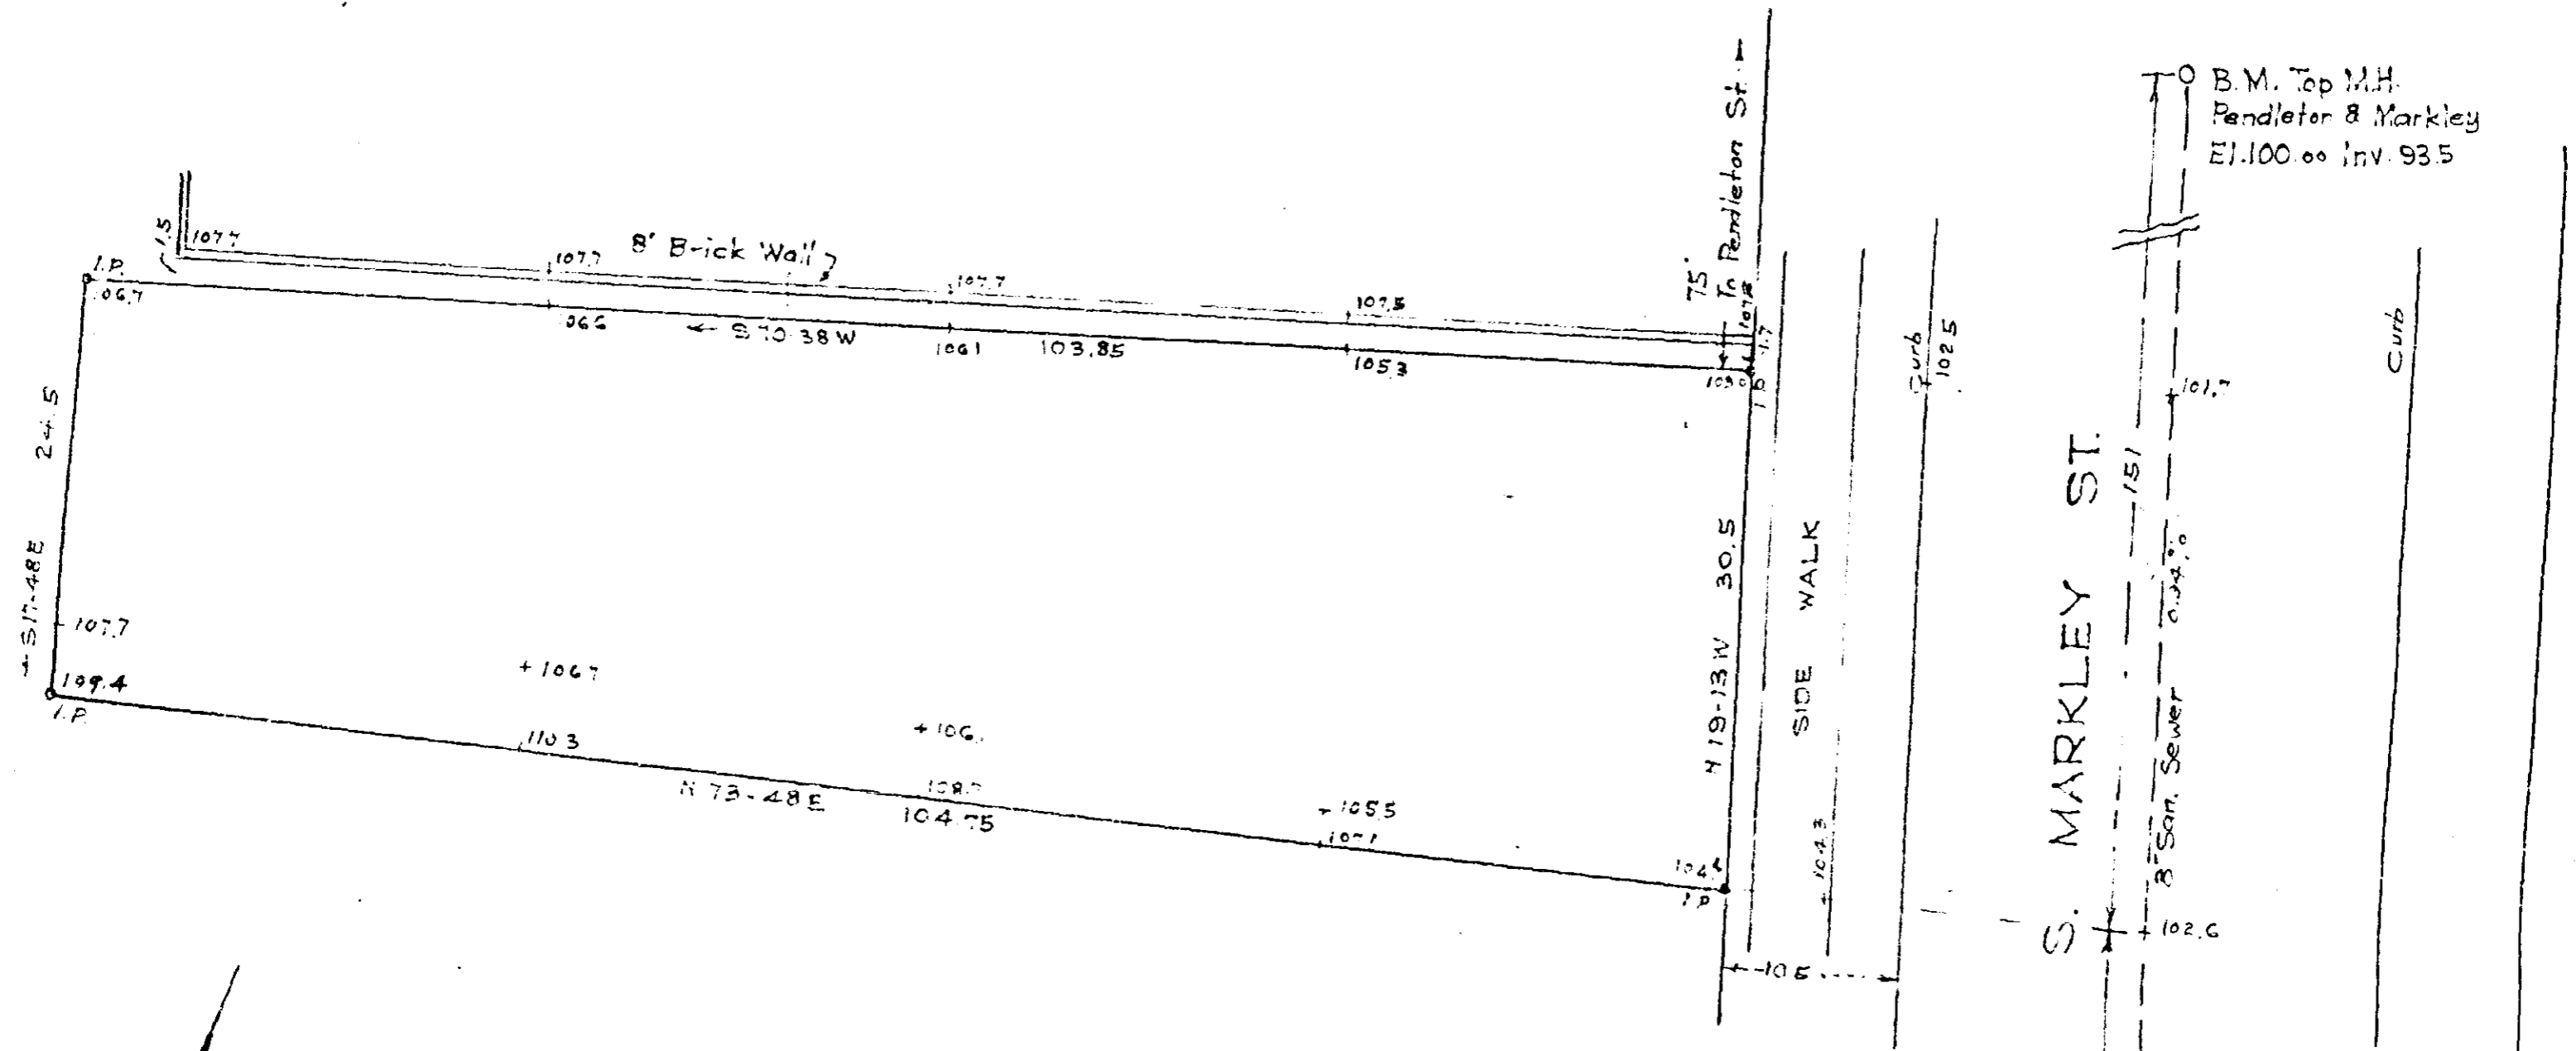

PROPERTY OF  
 WALTER S. GRIFFIN JR.  
 GREENVILLE, S. C.  
 Scale 1"=10' Oct. 1960

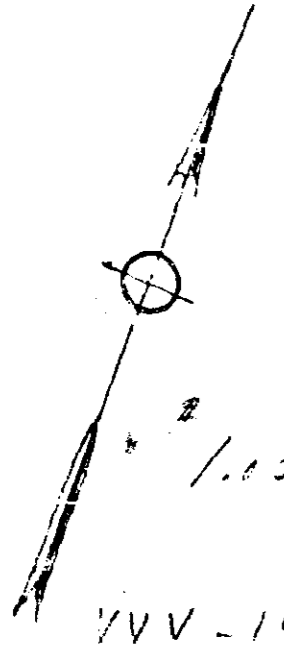

17916

GREENVILLE CO. S.C.  
 FILED  
 DEC 29 4 28 PM 1960  
 DALTON & NEVES  
 SURVEYORS  
 GREENVILLE, S.C.

DALTON & NEVES

337

78-271

#17946 Filed This 29 day of Dec. 1960  
 And Recorded in Vol. VVV Page 169 as 4.22 P.M.  
 Wm. G. Samsworth  
 Register Means Conveyance Greenville County, S. C.

1591