
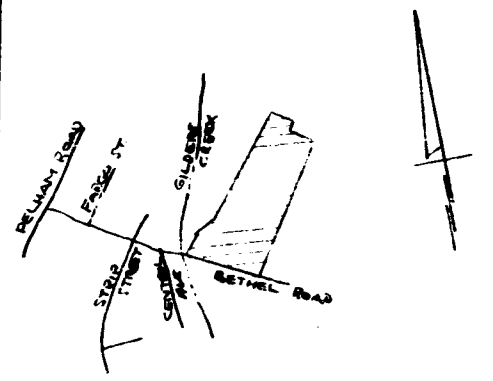


-SECTION 5 MONTCLAIRE

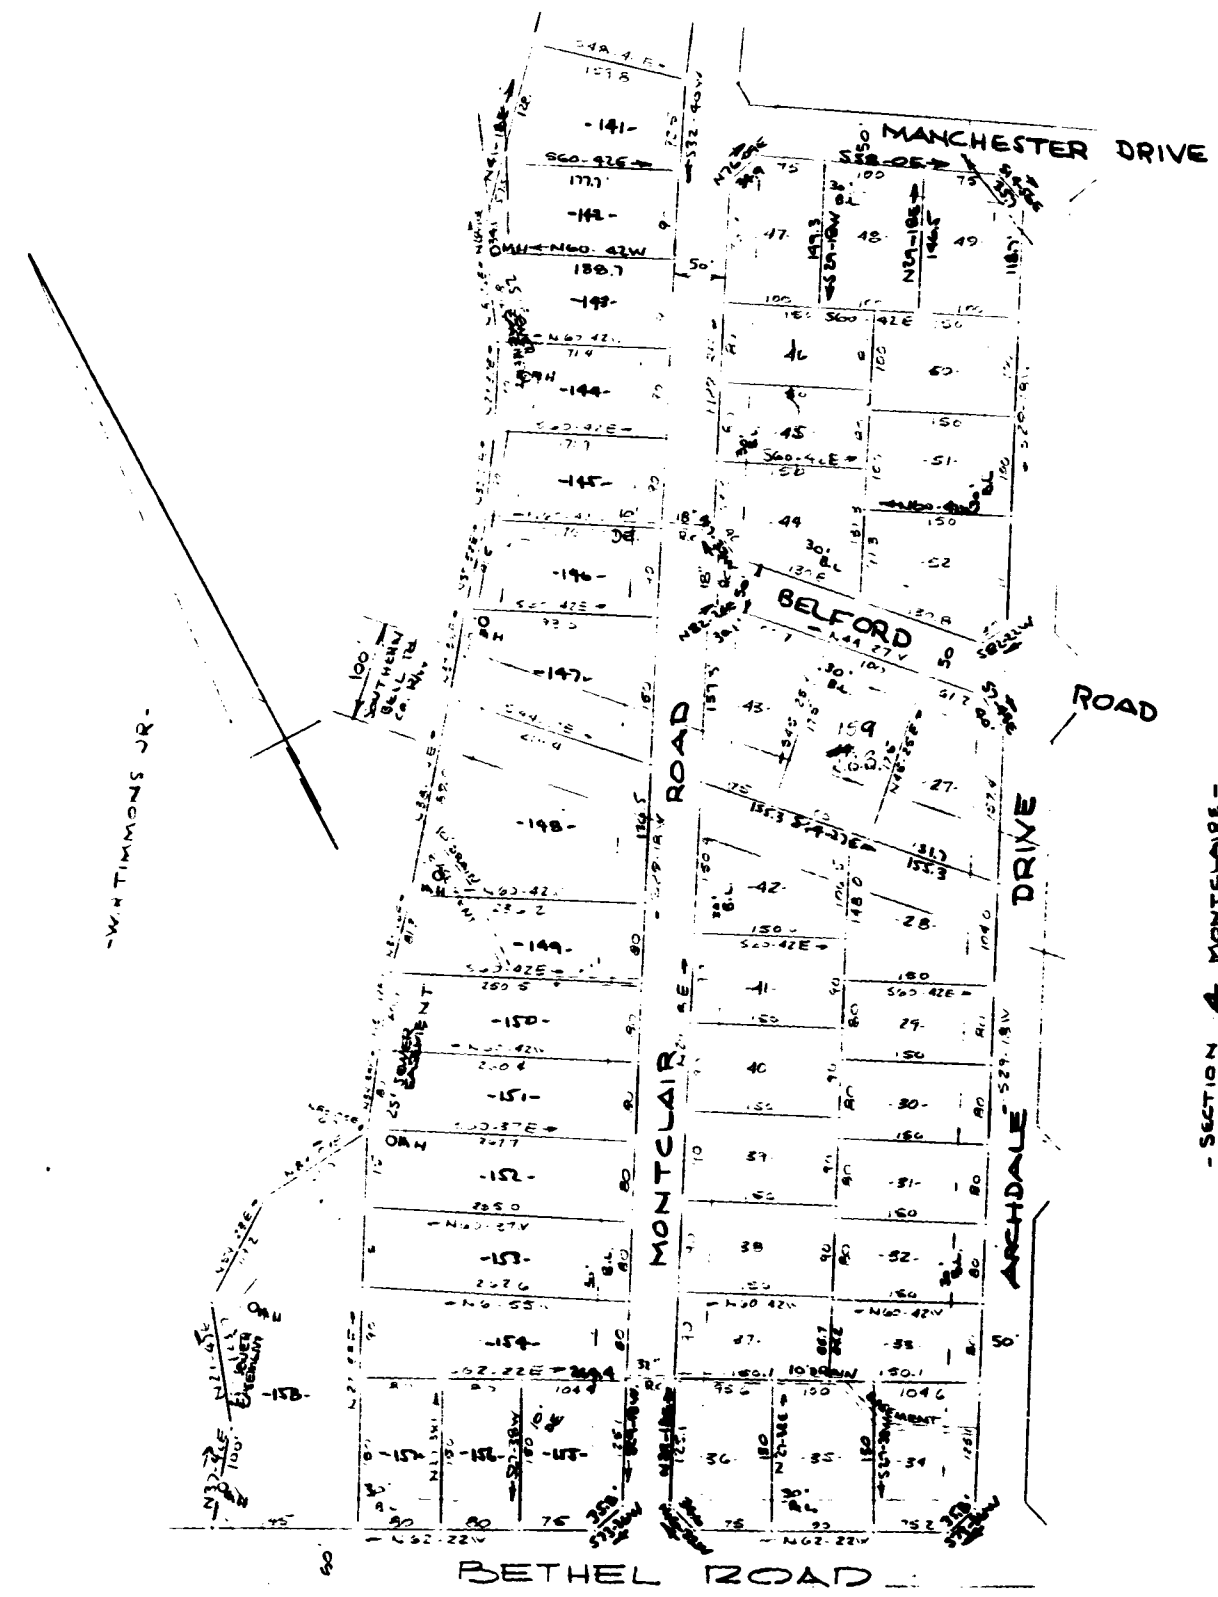

CERTIFICATE OF OWNERSHIP AND SURRENDER

The undersigned hereby certify that the plat is the property of the owner(s) of the property shown on the plat and that I/we hereby surrender the same to the County of Greenville, South Carolina, for the purpose of being used as a public street, and that I/we have no objection to the same being used as such.

4-21-61
 Signed: *Dan Joyner*
 Signed: _____
 Signed: _____
 Signed: _____

CERTIFICATE OF ACCURACY

I, _____, hereby certify that the plat is drawn by me (drawn under my supervision) and that the survey made under my supervision is a true and correct survey made by me or under my supervision.

4-21-61
 R. B. Brule
 S. C. Register No. 1252

CERTIFICATE OF APPROVAL FOR RECORDATION

I hereby certify that the plat has been found to conform to the provisions of the Act for Greenville, South Carolina, and that the same are in full compliance with the provisions of the Act. I have also approved the same for recordation.


5-6-61
Paul A. Washburn
 Register of Deeds

Filed This 5th day of May 1961
 And Recorded in the Public Records of Greenville, South Carolina, in Book 54, Page 1252
Paul A. Washburn
 Register of Deeds

SECTION 3 MONTCLAIRE

DAN JOYNER & *R. B. BRULE*
 OWNERS

197
 NO. OF LOTS
 44
 NO. OF LOTS
 1252
 NUMBER OF LOTS

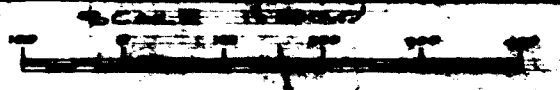

PERFORMANCE BOND POSTED FOR RECORDATION APPROVAL

No county street maintenance will take place on any street shown on this plat until the release of this bond.

1961
 Director of Planning
 Greenville County
 Planning Commission