
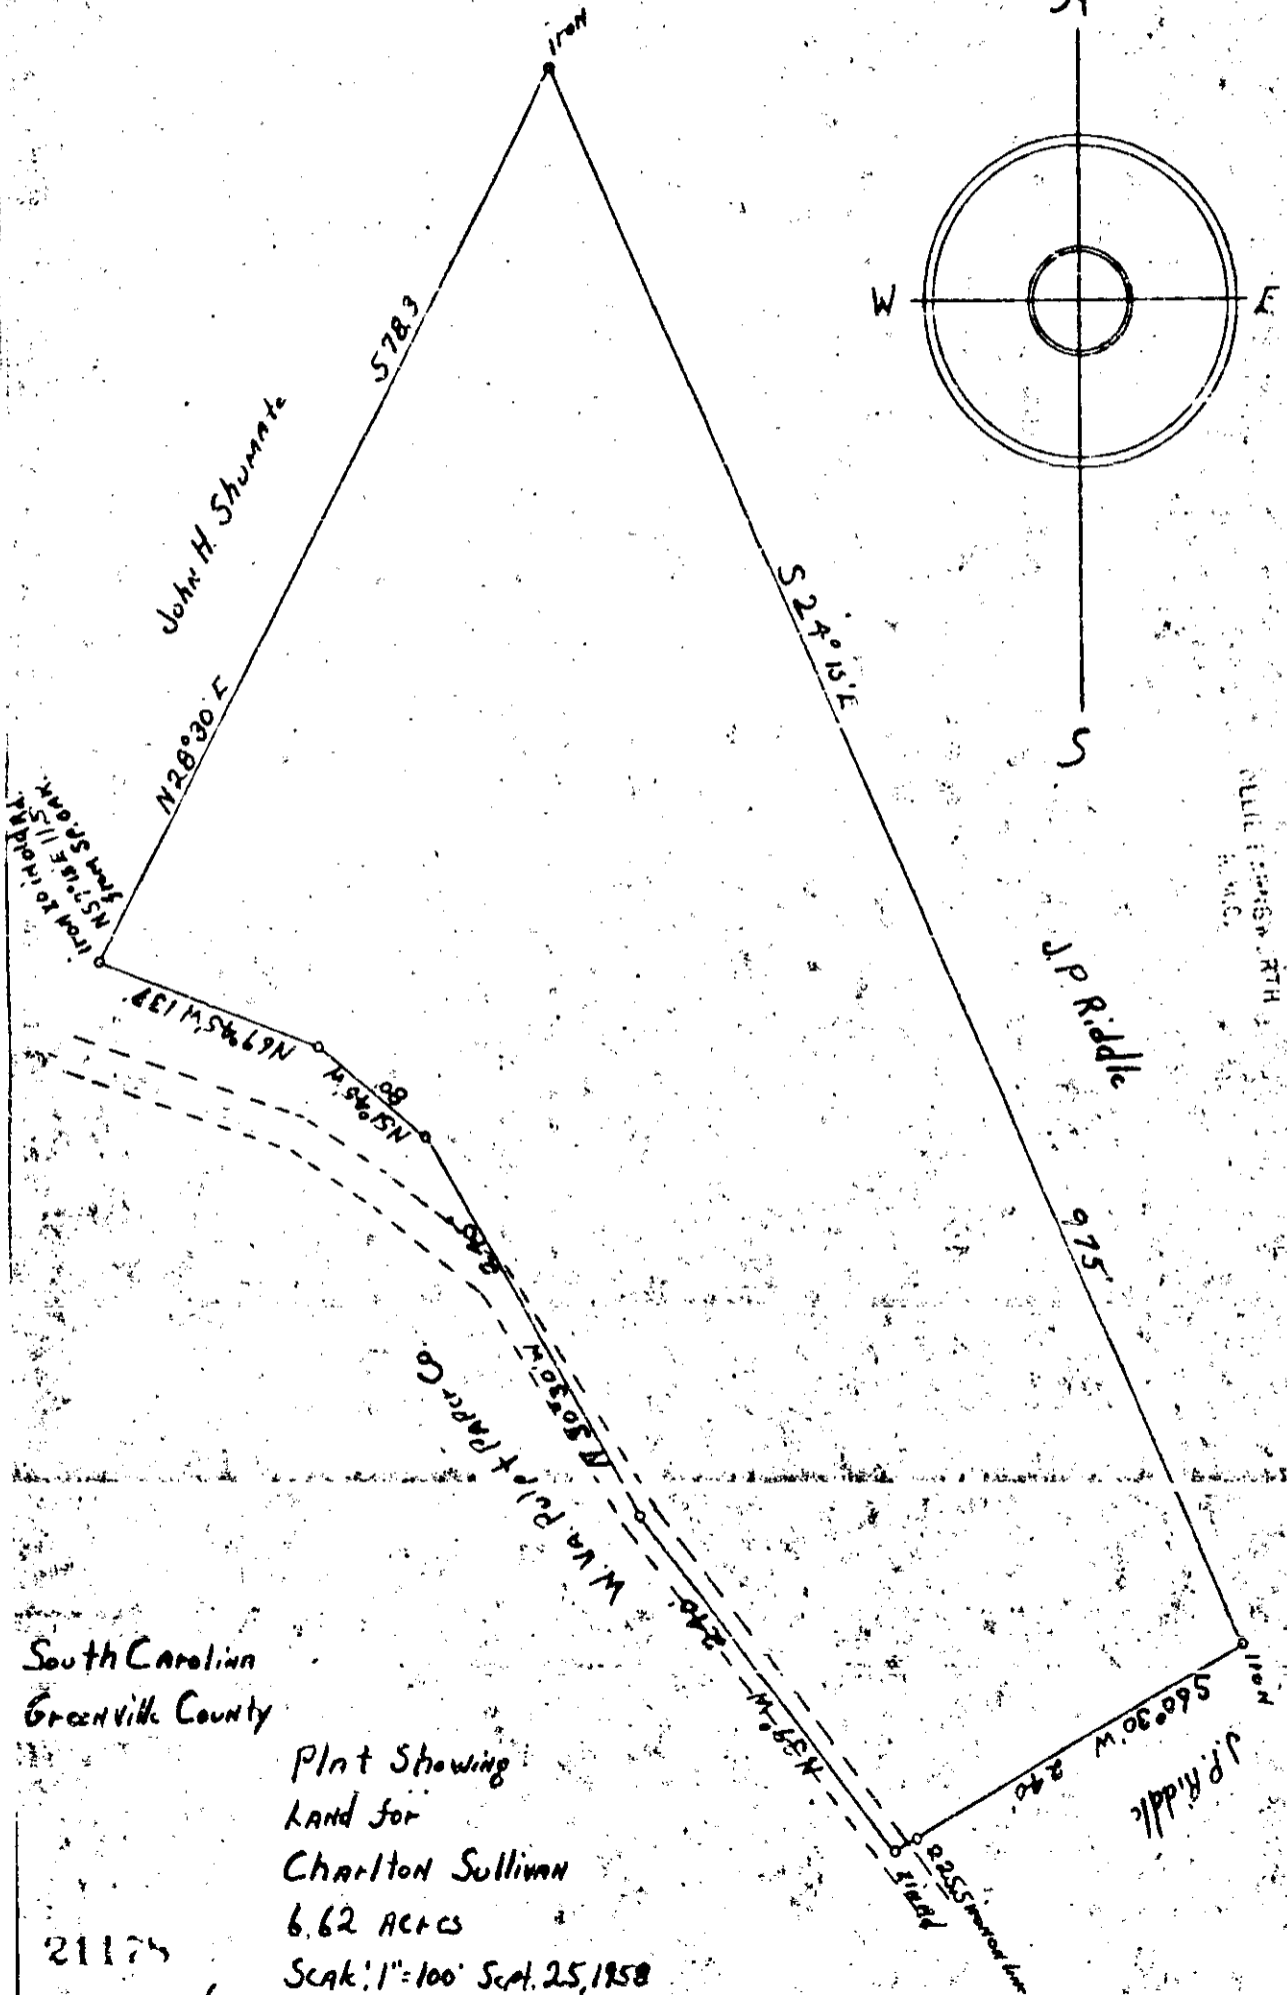


#21178 Filed This 9 day of Feb 1968
 And Recorded in Vol. XXX Page 17 at 10:45 AM
 Ollie Samworth
 Register Mease Conveyance Greenville County, S. C.

M 58-42

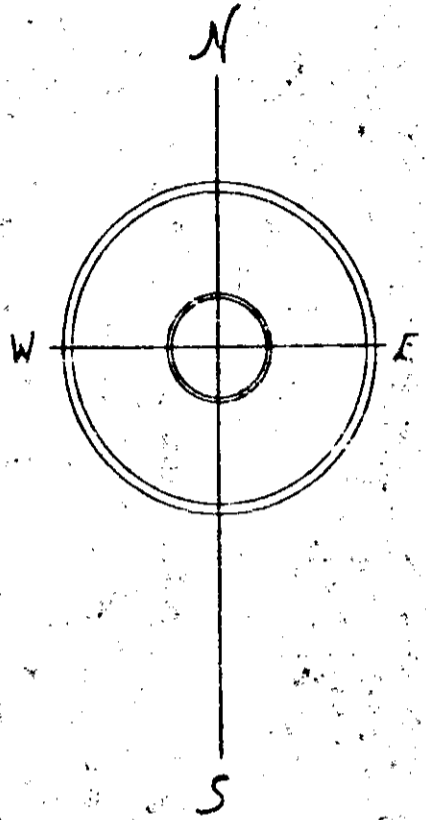

FEB 9 12 15 PM 1968
 OLLIE SAMWORTH
 R.C.

South Carolina
 Greenville County

Plat Showing
 Land for
 CHARLTON SULLIVAN
 6.62 ACES
 Scale: 1" = 100' Sept. 25, 1958
 T.J. Leslie, Reg. Surveyor
 H.J. Martin, Ass't.

21178
 See Job
 XXX-11

Checked 2-7-68 H.J. Martin SC Reg. L.S. #2320