


# Plat Book-XXX-Page 125 B

# 27421 Filed This 22 day of April 1968  
 And Recorded in Vol. XXX Page 125 at 3:00 P.M.  
 Ollie S. Ferguson  
 Registrar Meigs Greenville County, S. C.

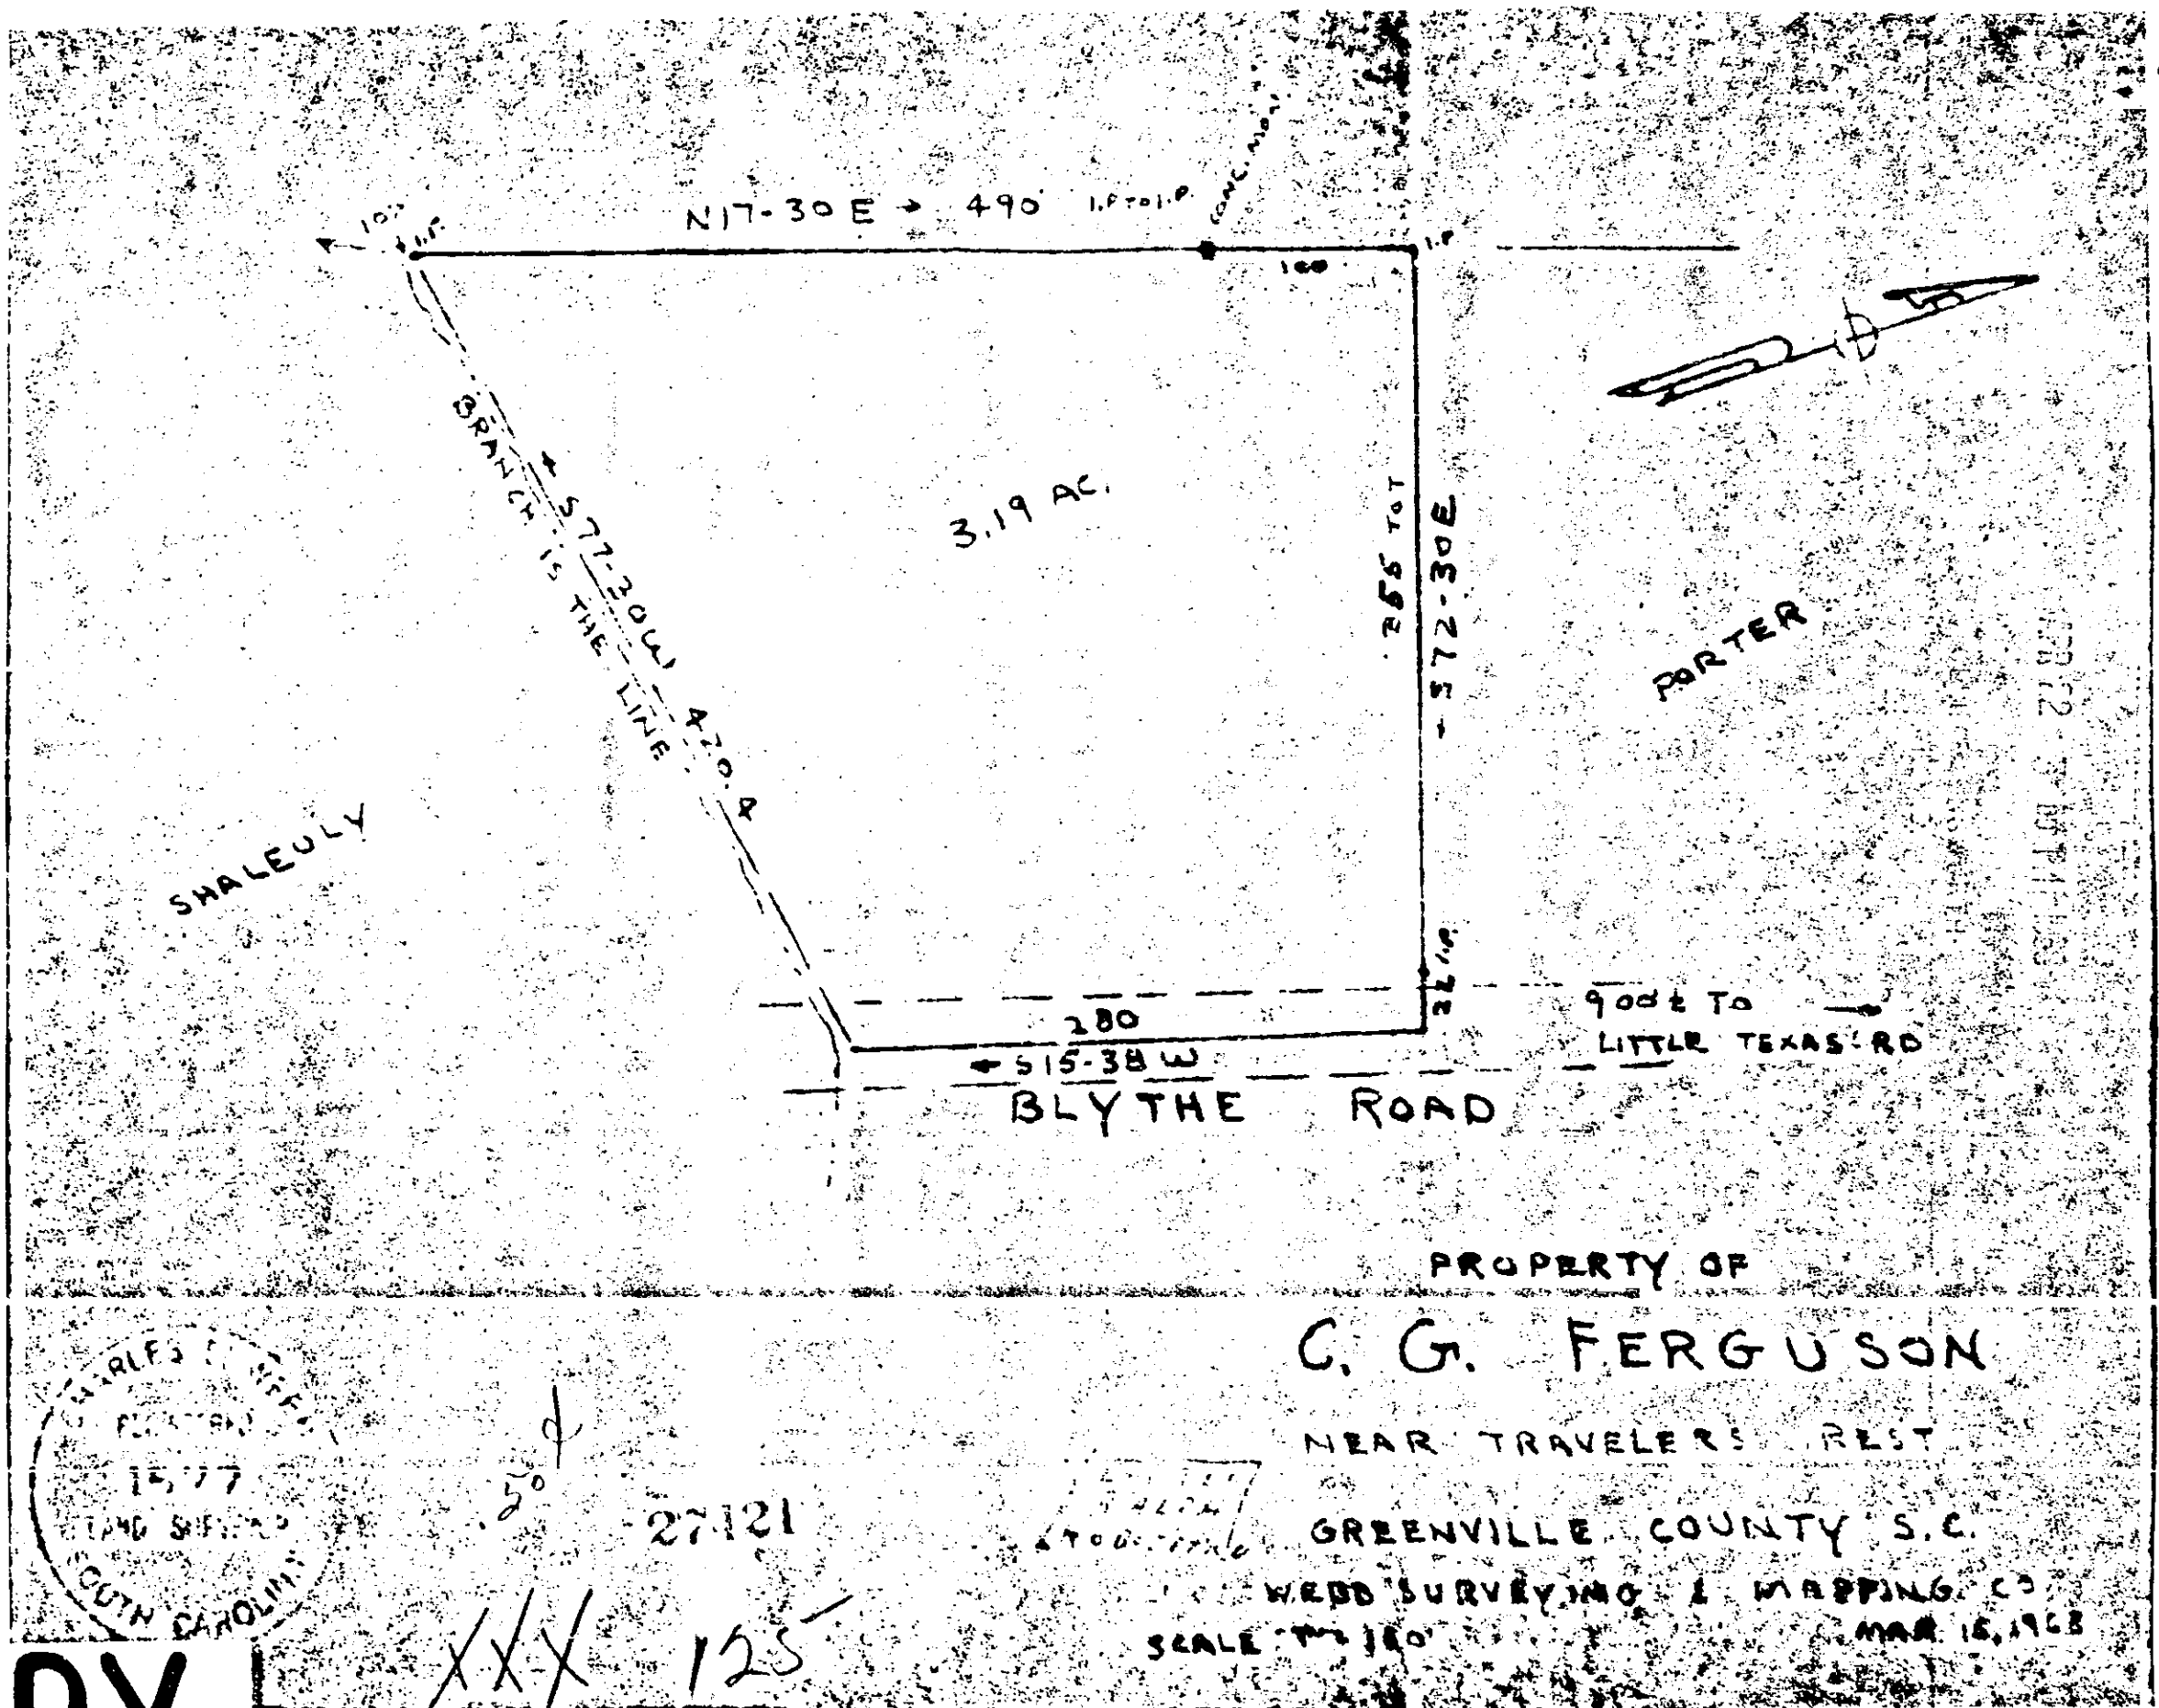

125

PROPERTY OF  
**C. G. FERGUSON**


NEAR TRAVELERS REST

GREENVILLE COUNTY S.C.

WEBB SURVEYING & MAPPING CO.

SCALE 1" = 120'

MAR 15, 1968

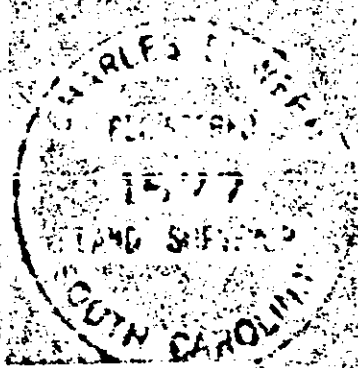

27421

XXX 125

**BAD COPY**