


PLAT BOOK 111 792 87


# 1847 Filed This 22<sup>nd</sup> day of July 1968  
And Recorded in Vol. 444 Page 81 at 4:44 P.  
*Clie Fairweather*  
Register of Public Conveyances Greenville County, S. C.

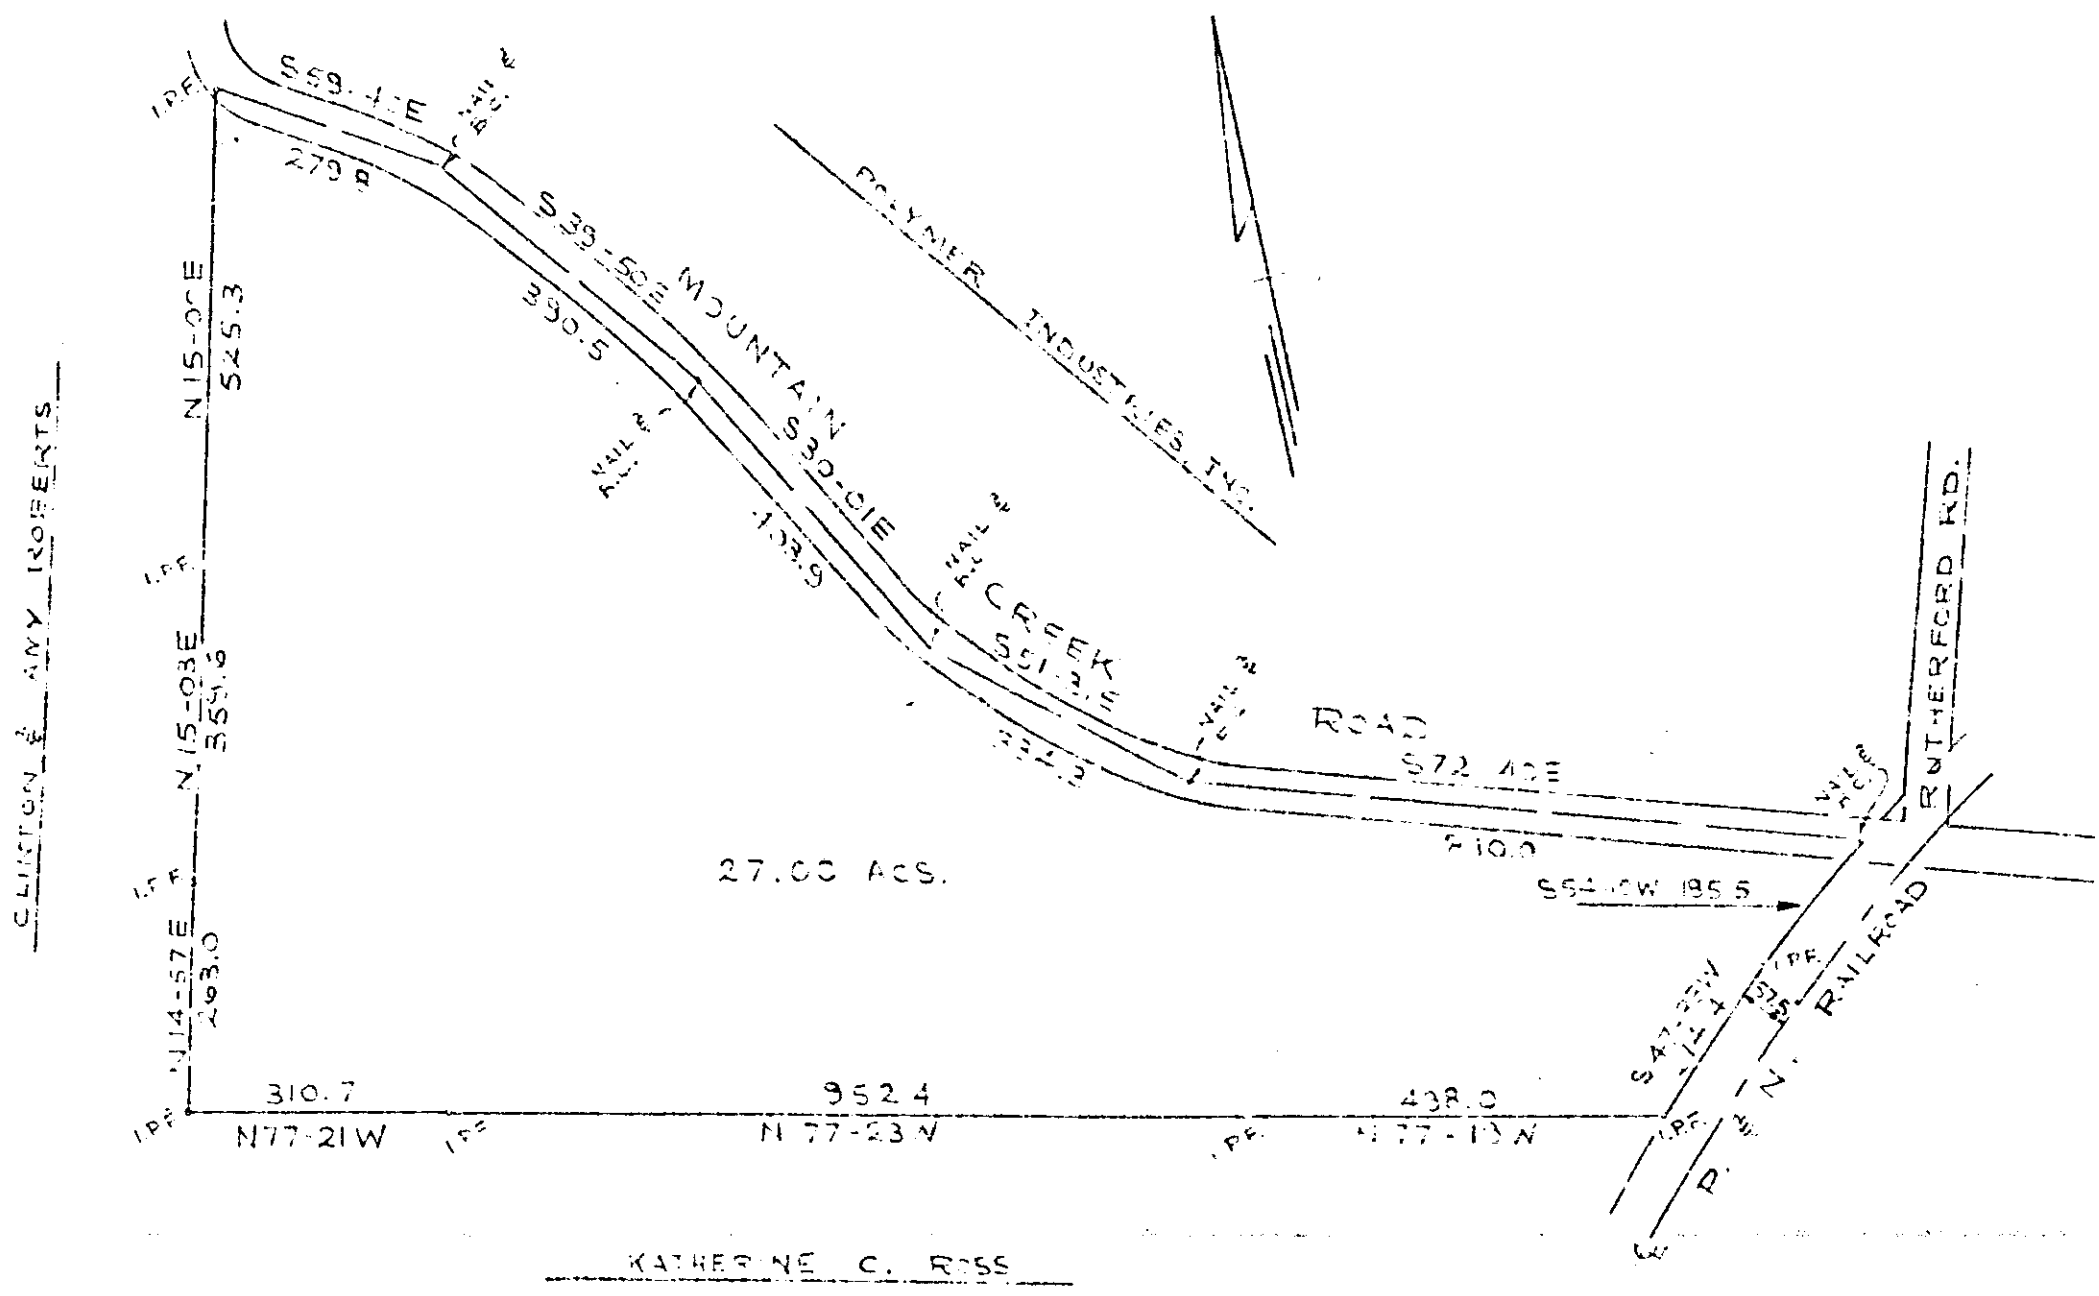

FILED  
GREENVILLE CO. S. C.  
JUL 22 4 24 PM 1968  
CLIE FAIRWEATHER  
R. J. J.

SURVEY FOR  
POLYMER INDUSTRIES, INC.  
GREENVILLE COUNTY, S. C.  
SCALE 1" = 200' JULY 17, 1968

FIEDMONT ENGINEERS & ARCHITECTS  
GREENVILLE, S. C.

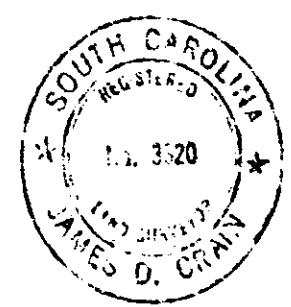

YYY - 81