



#11069 Filed This 5 day of Nov. 1968
 And Recorded in Vol. 222 Page 61 at 11:47 A.M.
 Ollie Jamison
 Register Mesne Conveyance Greenville County, S. C.

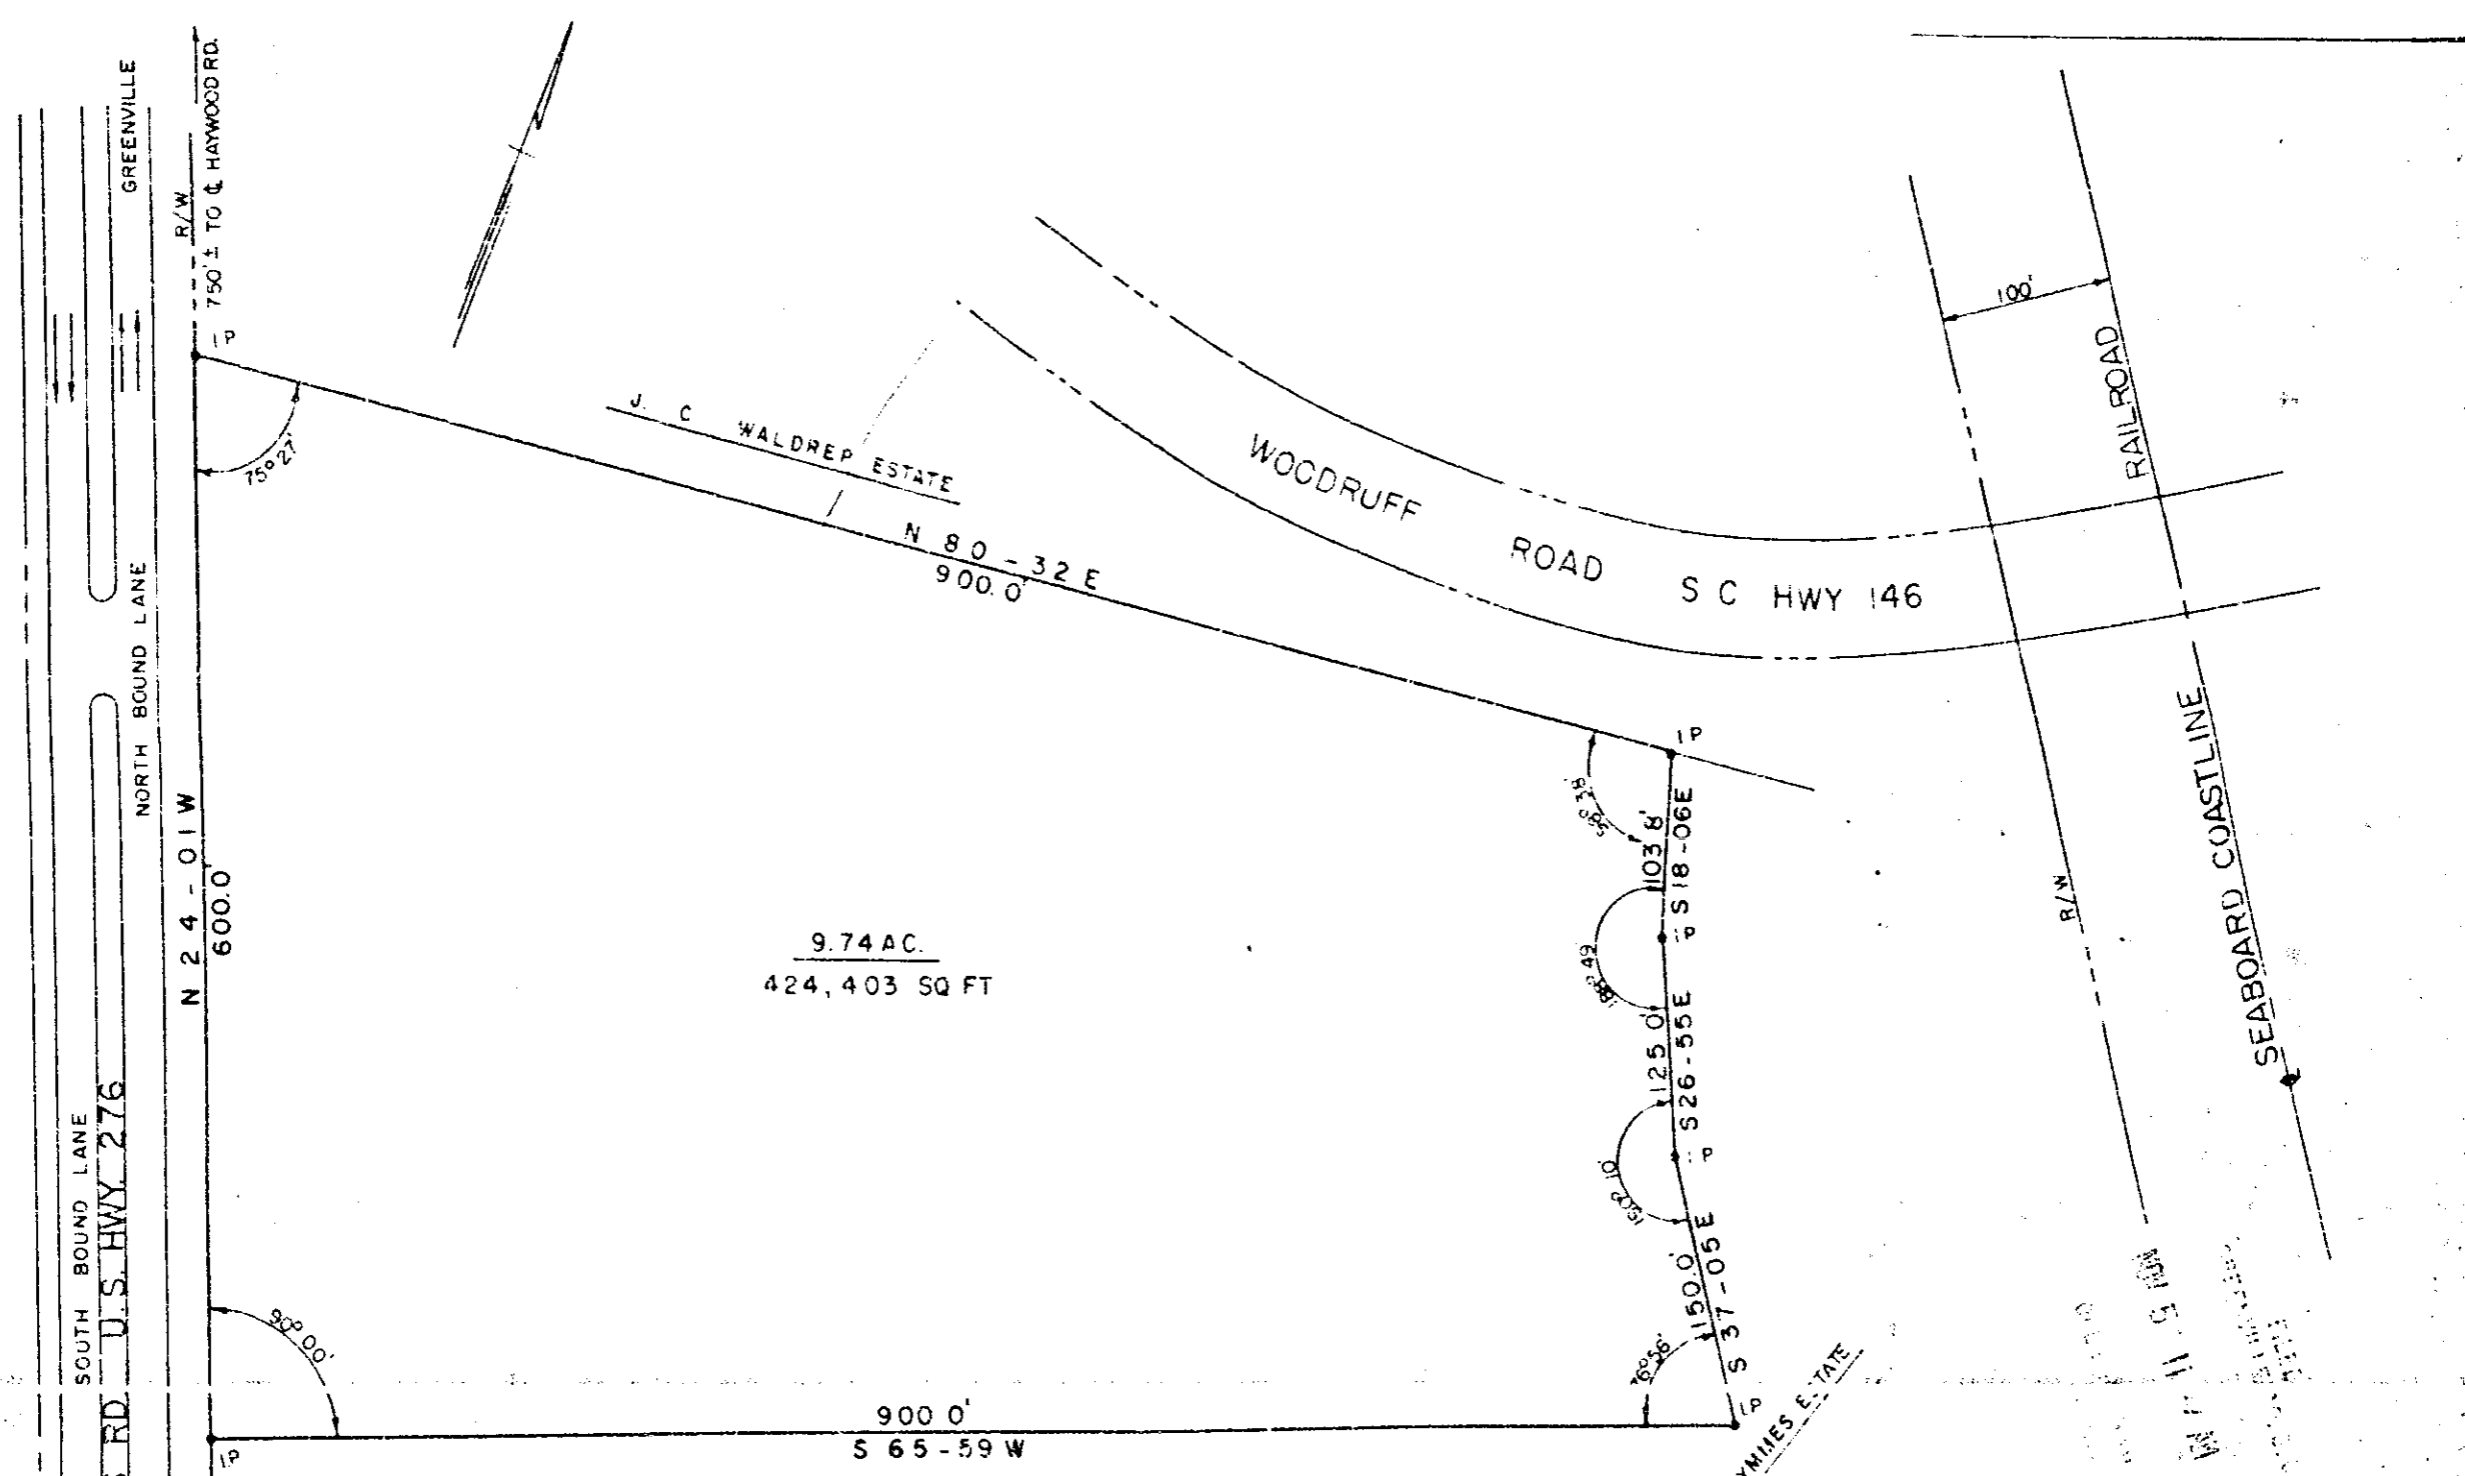

SURVEY FOR
F. W. SYMMES EST.
 GREENVILLE, S. C.
 SCALE 1" = 100' - JULY 18, 1968

1.00
 222-61
 11069

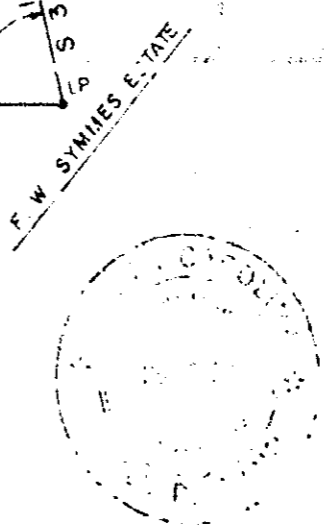

I CERTIFY THAT THE ABOVE SURVEY IS CORRECT.
James D. Crain